



CONCRETE & ICCF WALL & FRAMING

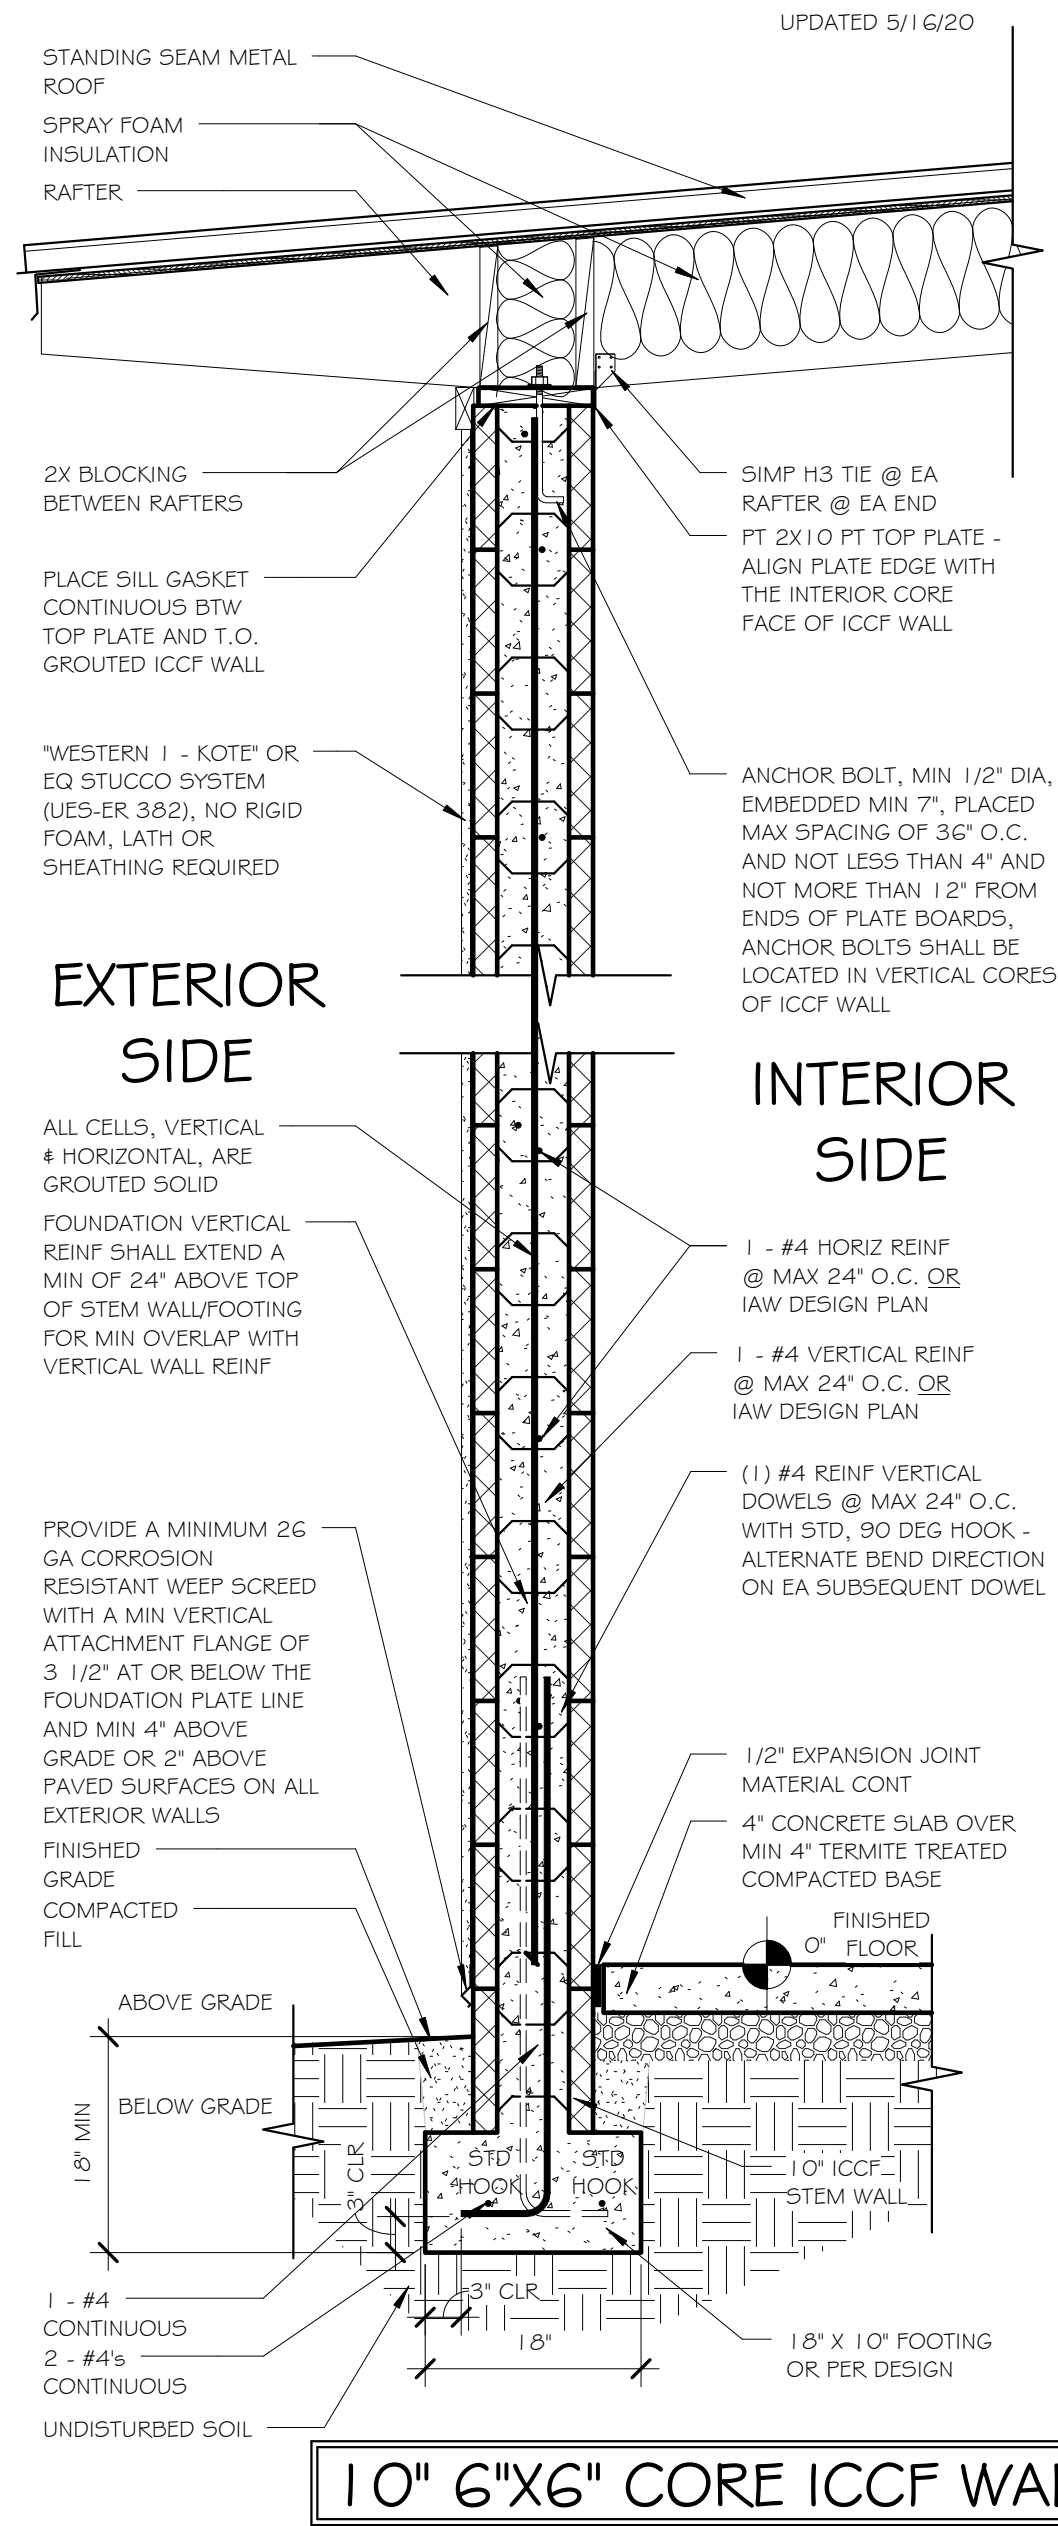

② TYPICAL WALL SECTION - 10" 6X6 CORE/SHED ROOF  
SCALE: 3/4" = 1'-0"

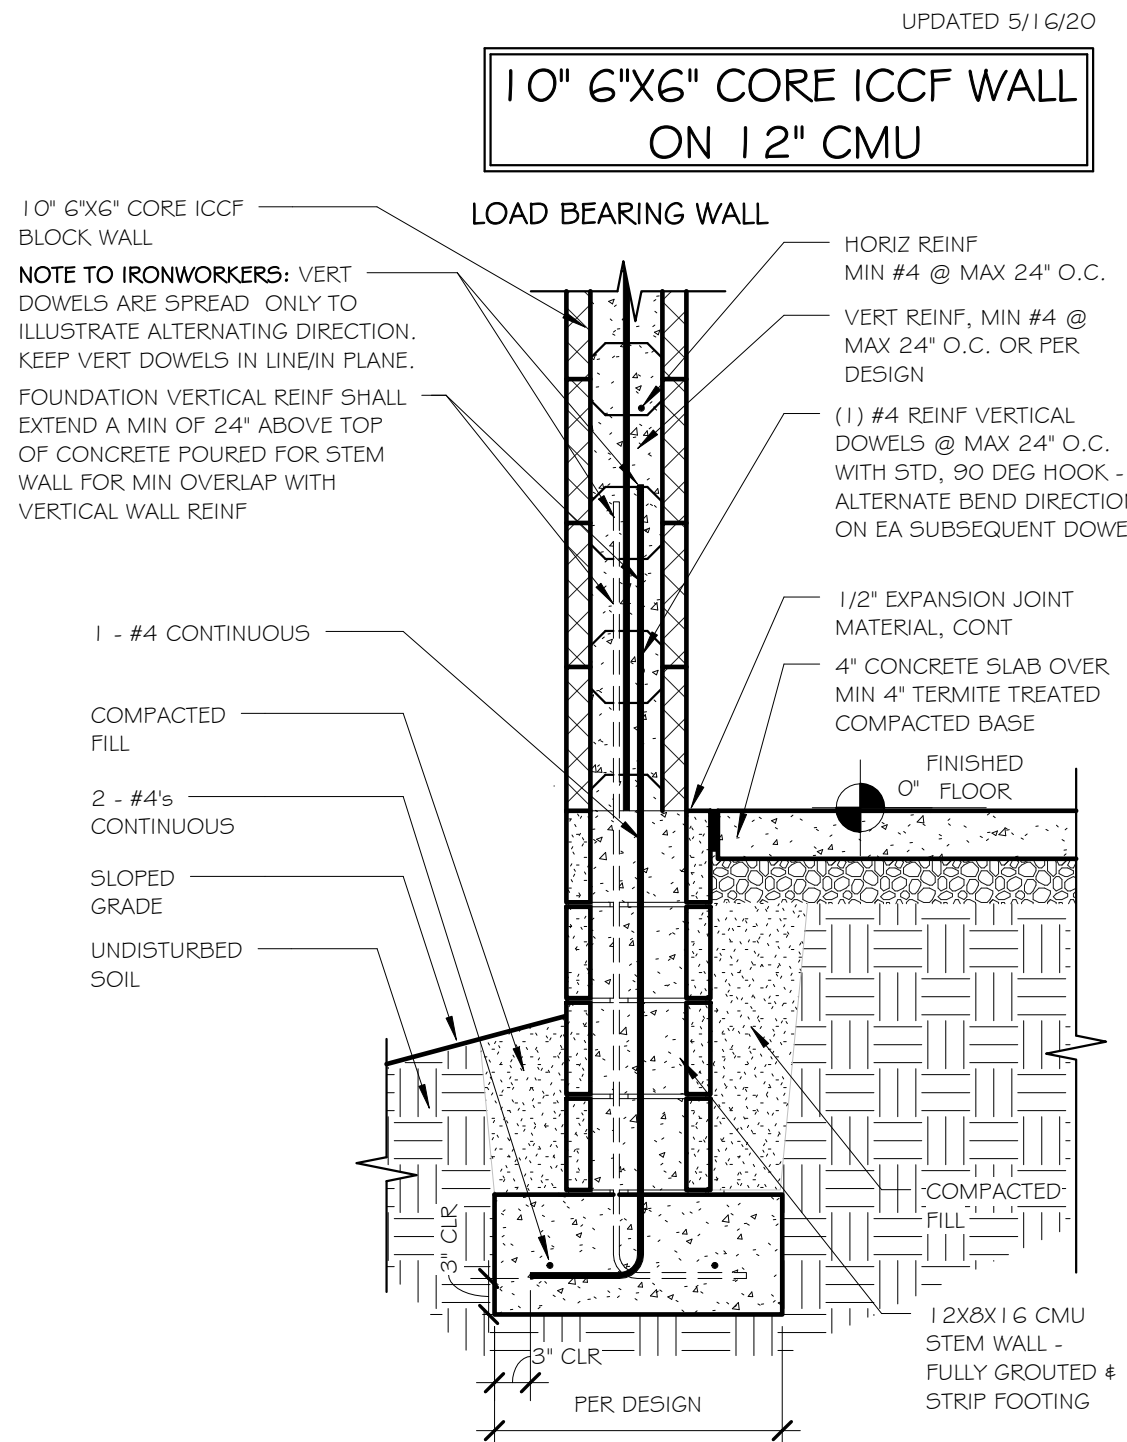

① FDN FTG 12" CMU/10" 6"X6" CORE ICCF WALL  
SCALE: 3/4" = 1'-0"

EXCLUSIVE Eco BUILDING SYSTEMS UNIQUE  
WWW.ECOBUILDINGSYSTEMSLLC.COM  
PROFESSIONAL ICF DESIGN-ENGINEER-BUILD  
Senior Draftsman  
RICK TINDAL  
OFFICE PHONE  
602.577.0858  
Rebuilding One Wall One Block at a Time

CUSTOM RESIDENCE FOR:  
  
10" 6"X6" CORE ICCF  
WALL CONSTRUCTION  
- EXAMPLE DETAILS

REVISIONS		
NO.	DESCRIPTION	DATE
PROJECT NUMBER		
DATE		
DESIGNED BY		RET
DRAWN BY		RET
CHECKED BY		KRM
SHEET TITLE		
10" 6"X6" CORE ICCF WALL DETAILS		
SHEET NUMBER		
S3d		
SCALE: 3/4" = 1'-0"		