

CONCRETE  
& ICCF WALL



7 TYPICAL WALL SECTION - PITCHED ROOF/SHINGLE  
SCALE: 3/4" = 1'-0"




6 INTERIOR WALL FOOTING POURED WITH SLAB  
SCALE: 3/4" = 1'-0"

# CONCRETE




# CONCRETE

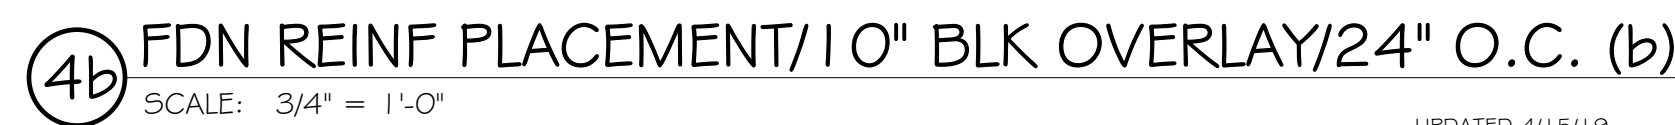

# CONCRETE

# CONCRETE

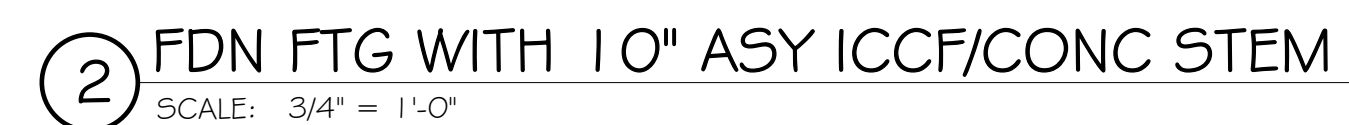

# CONCRETE

# 10" ASYMMETRIC ICCF WALL CONSTRUCTION - EXAMPLE DETAILS

REVISIONS		
NO.	DESCRIPTION	DATE

PROJECT NUMBER		
DATE		
DESIGNED BY		RET
DRAWN BY		RET
CHECKED BY		KRM

<u>SHEET TITLE</u>		
FDN DETAILS		
- 10" ASY/CONC		
STEM/24 O.C.		
<u>SHEET NUMBER</u>		
53a		
SCALE: 3/4" = 1'-0"		