




12 WALK DECK LEDGER-JOIST HANGER
SCALE: 3/4" = 1'-0"

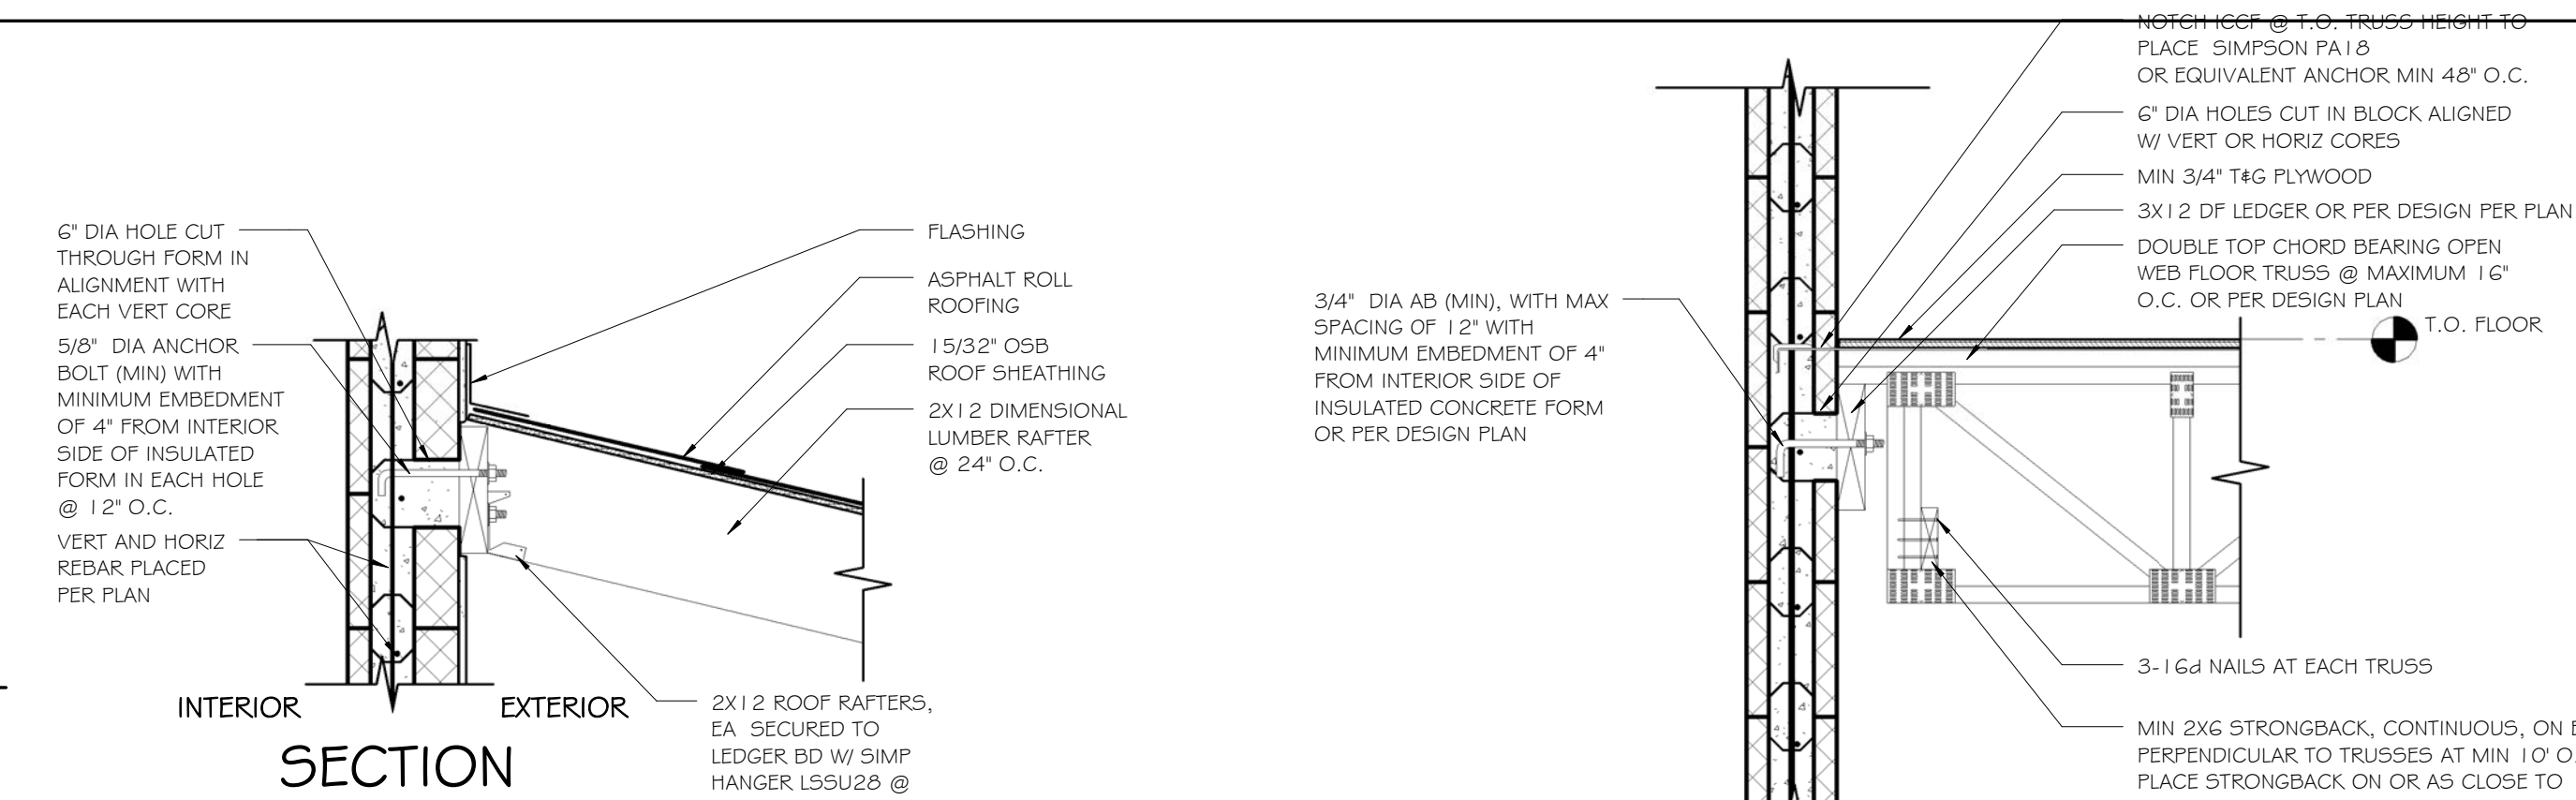


11 LEDGER FOR RAFTER- SECTION
SCALE: 3/4" = 1'-0"

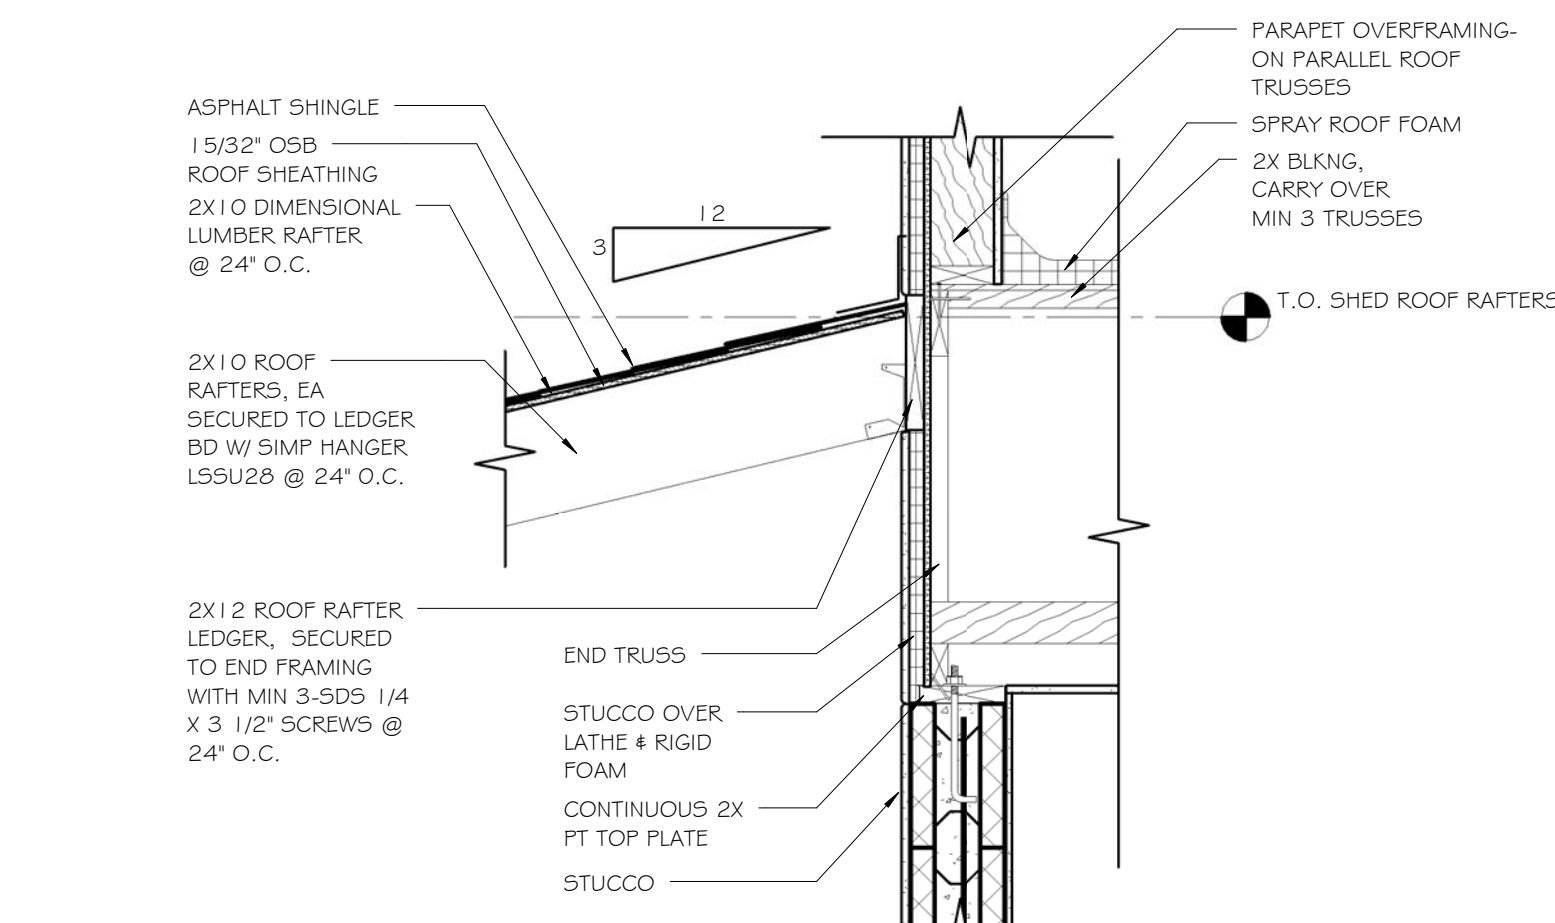


10 SHED ROOF ATTACHMENT ON PARALLEL WALL
SCALE: 3/4" = 1'-0"

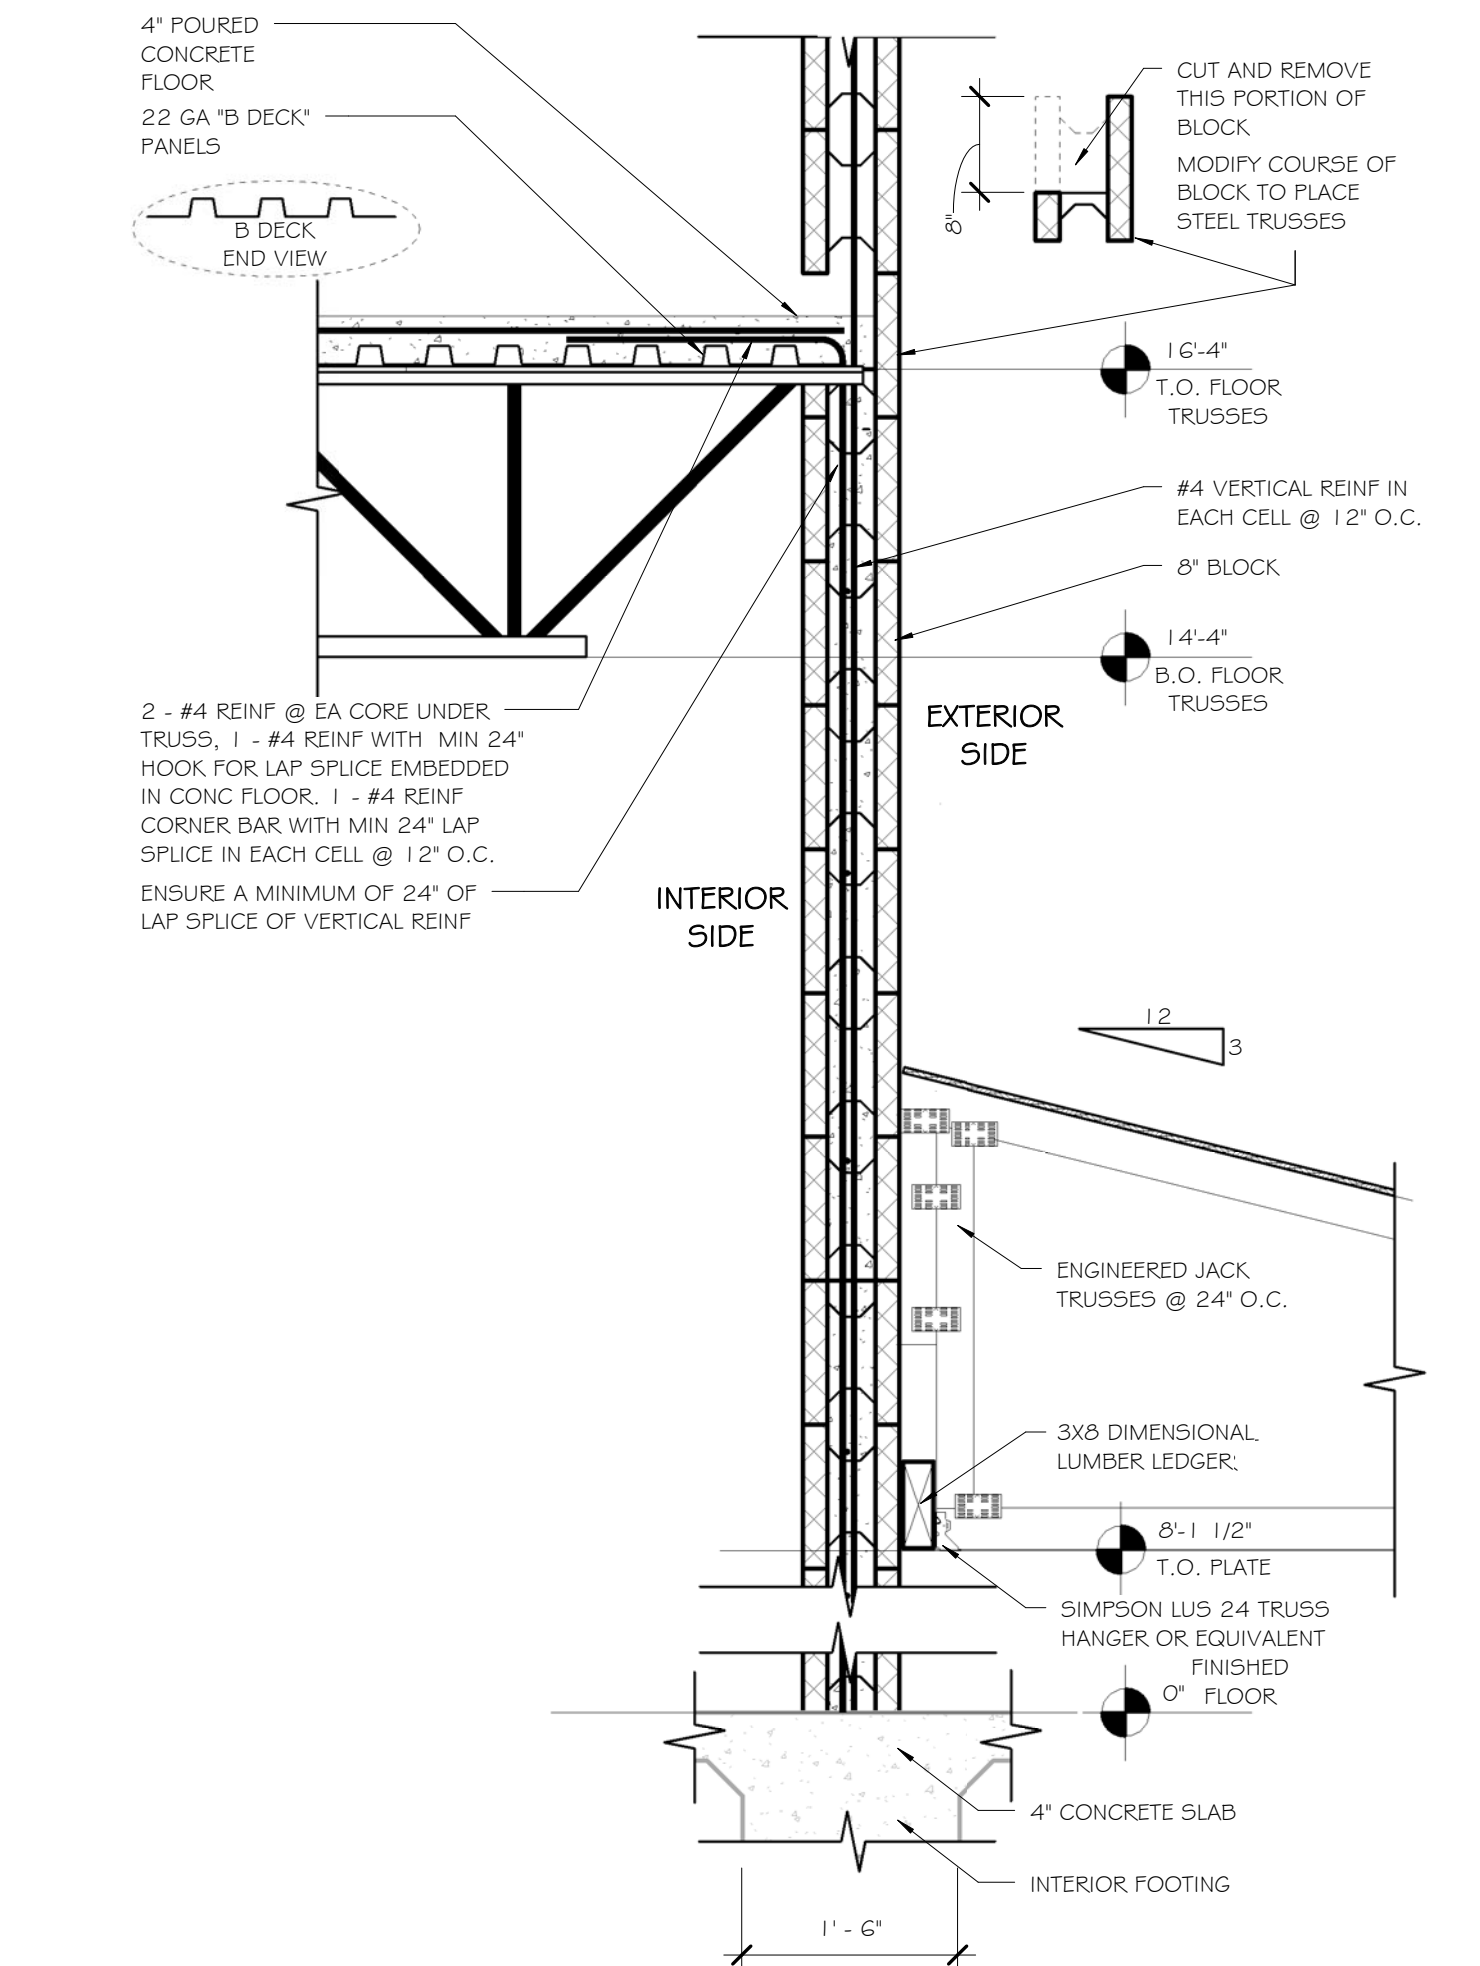


9 8" ICCF INTERIOR WALL SECTION DETAIL
SCALE: 3/4" = 1'-0"

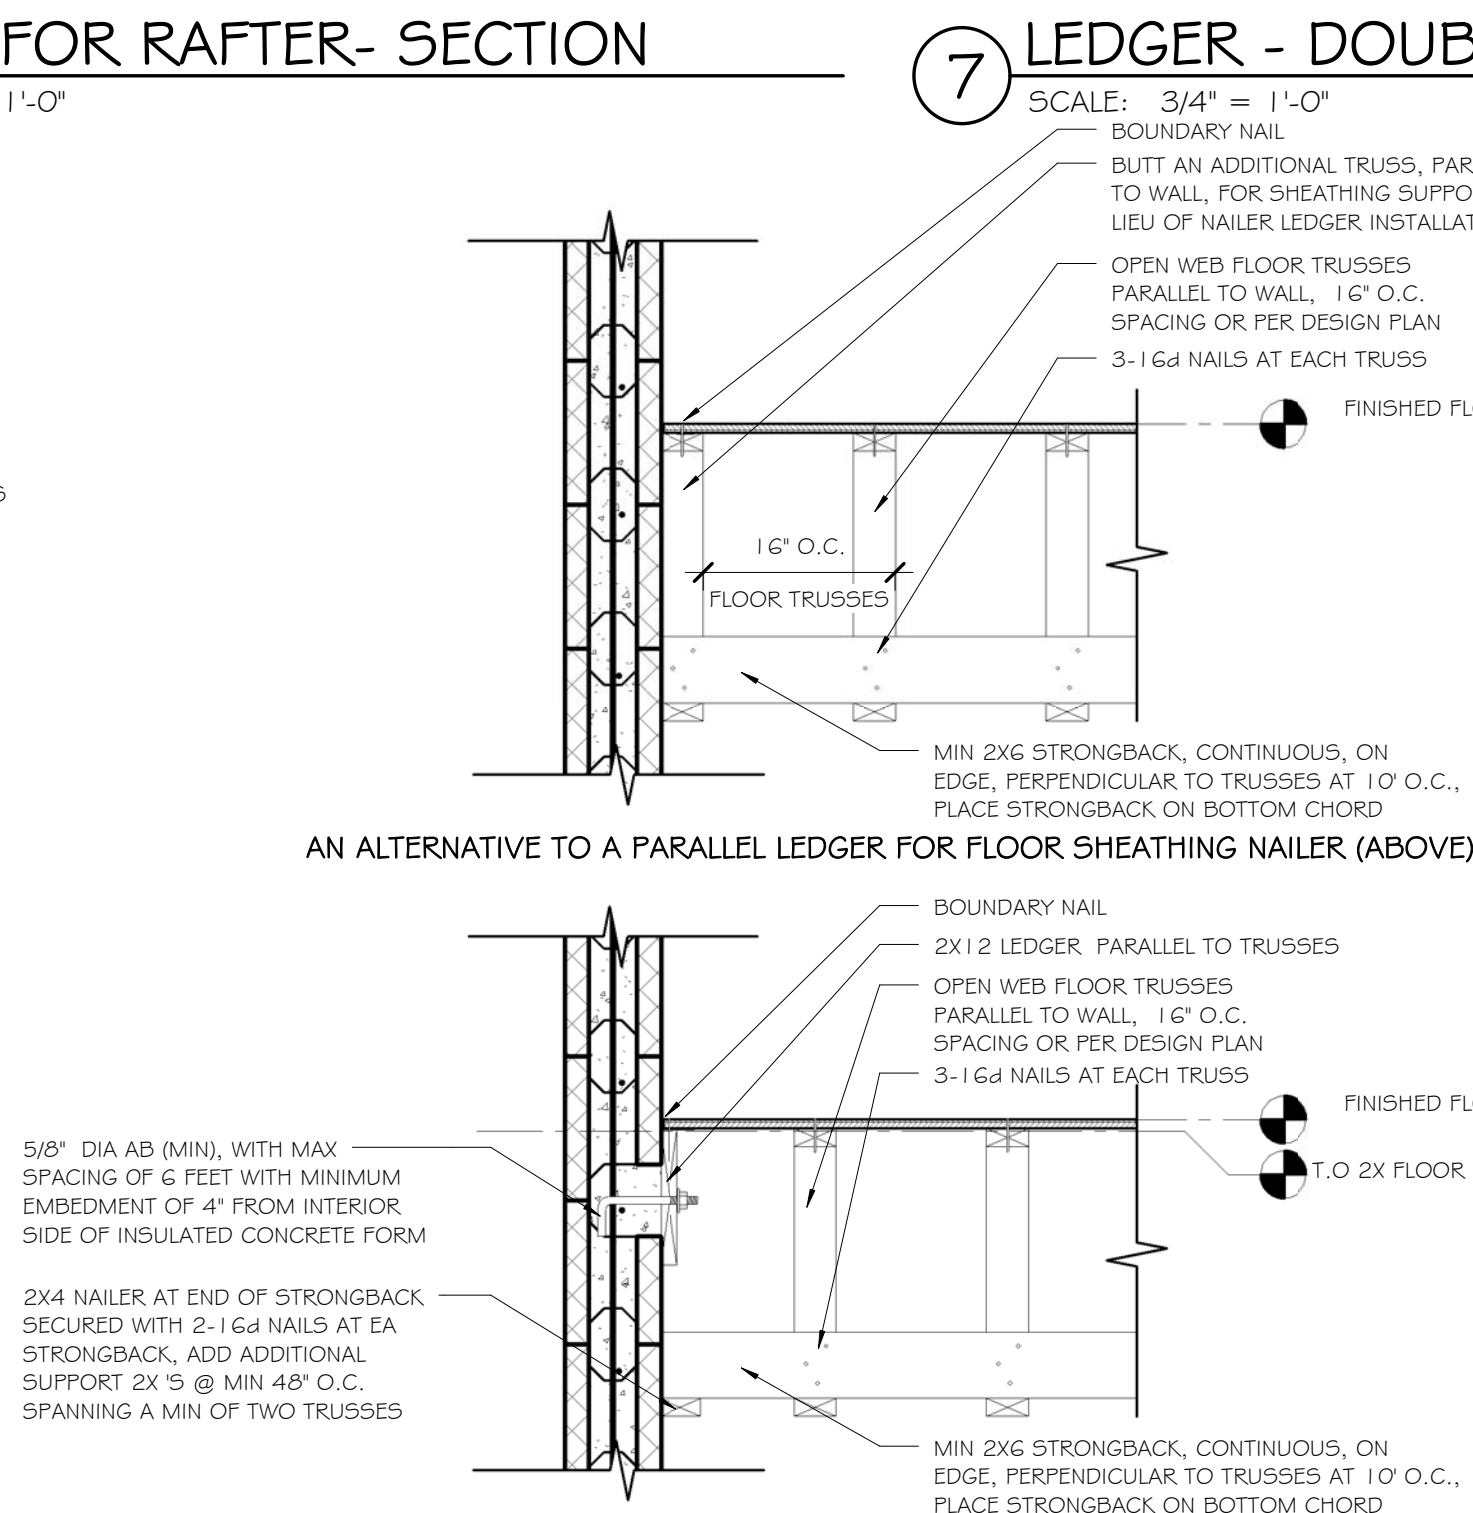


7 LEDGER - DOUBLE TOP CHORD BRG/OW TRUSS
SCALE: 3/4" = 1'-0"

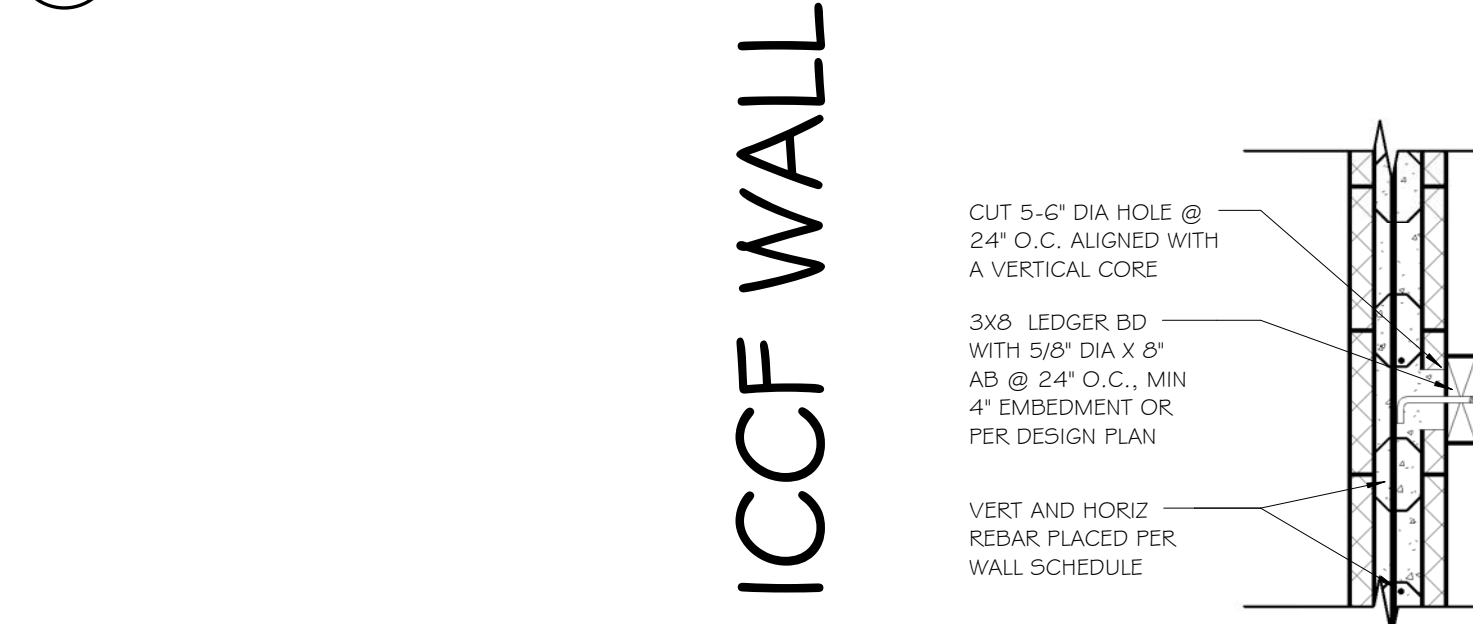


8 LEDGER TO PARALLEL FLOOR TRUSS
SCALE: 3/4" = 1'-0"

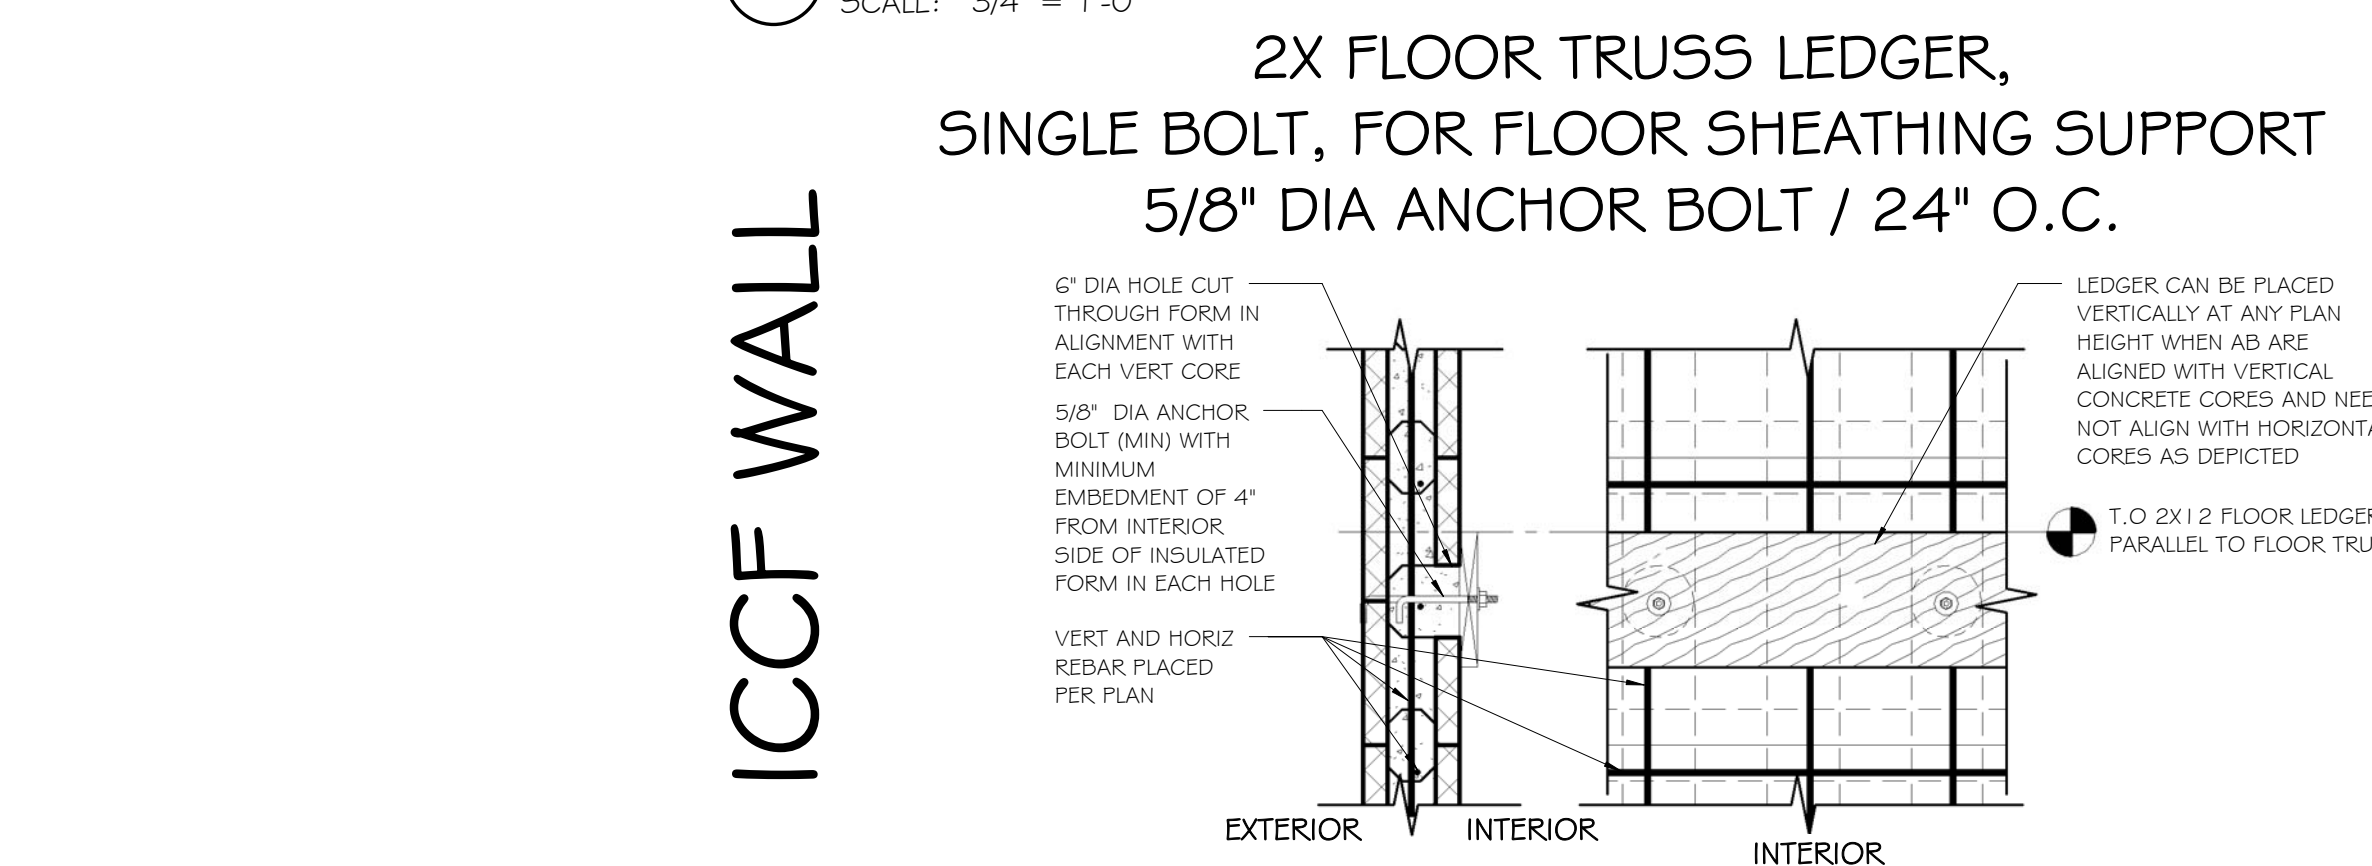


6 LEDGER - SINGLE BOLT LEDGER DETAIL/24" O.C.
SCALE: 3/4" = 1'-0"

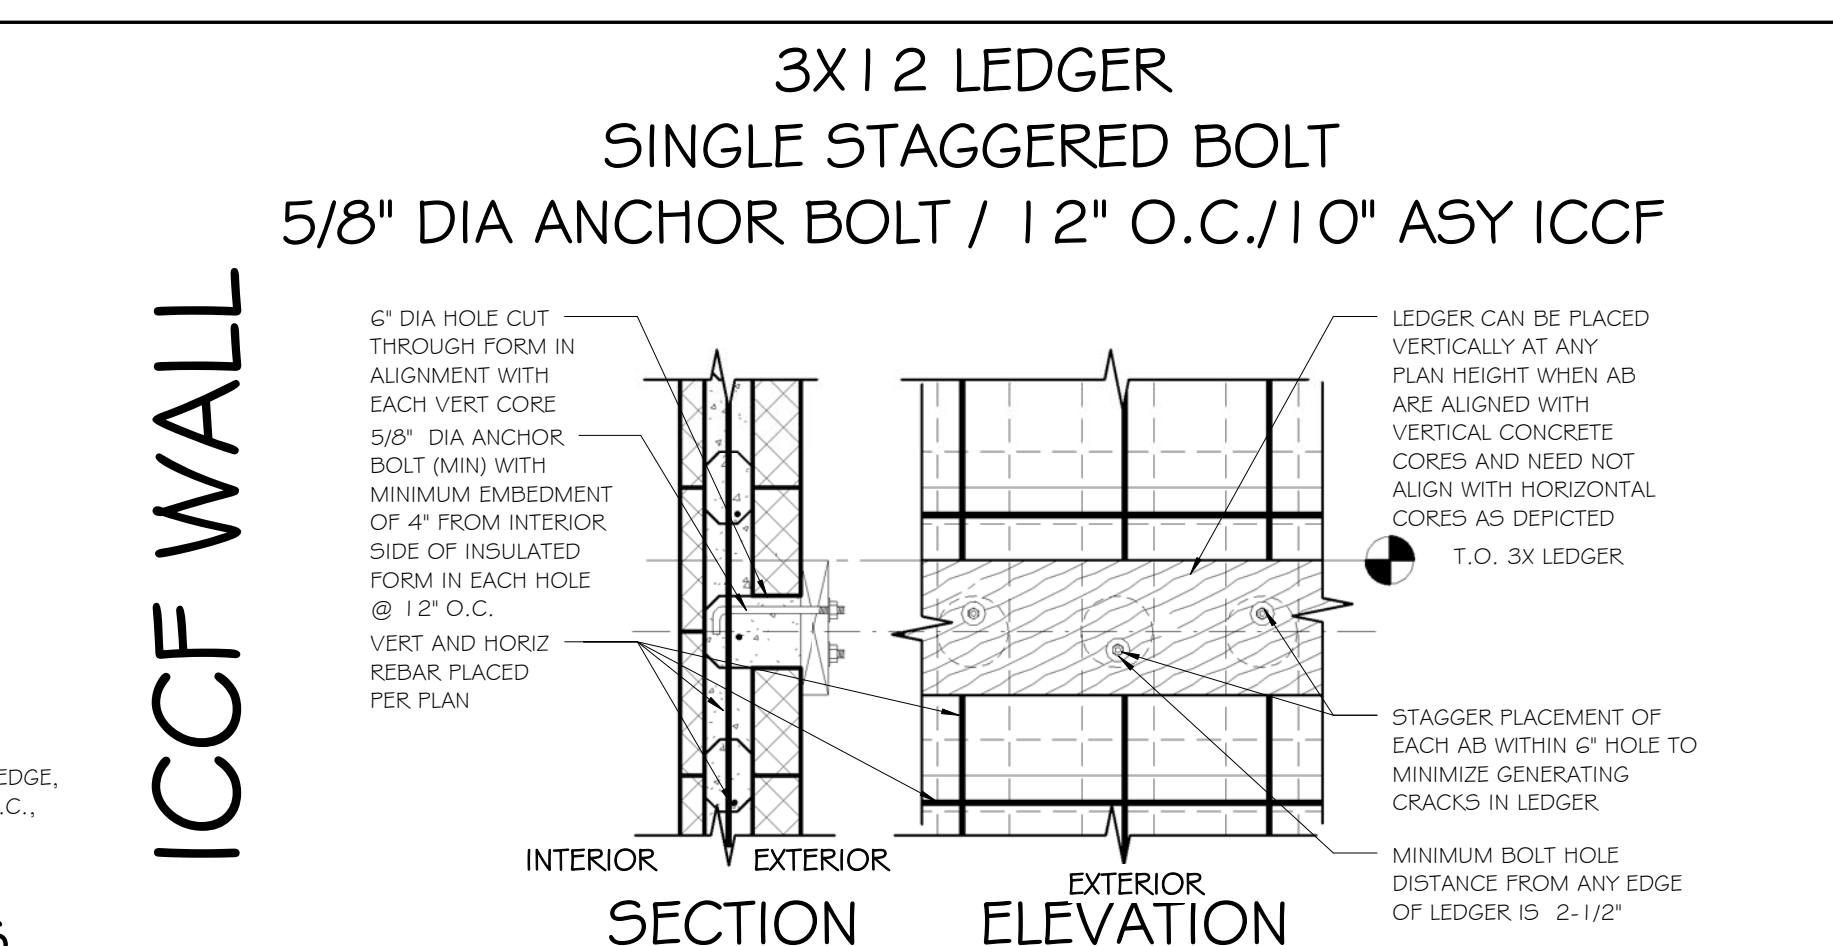


4 LEDGER-SECTION & ELEV - STAGGERED BOLT SUPPORT
SCALE: 3/4" = 1'-0"

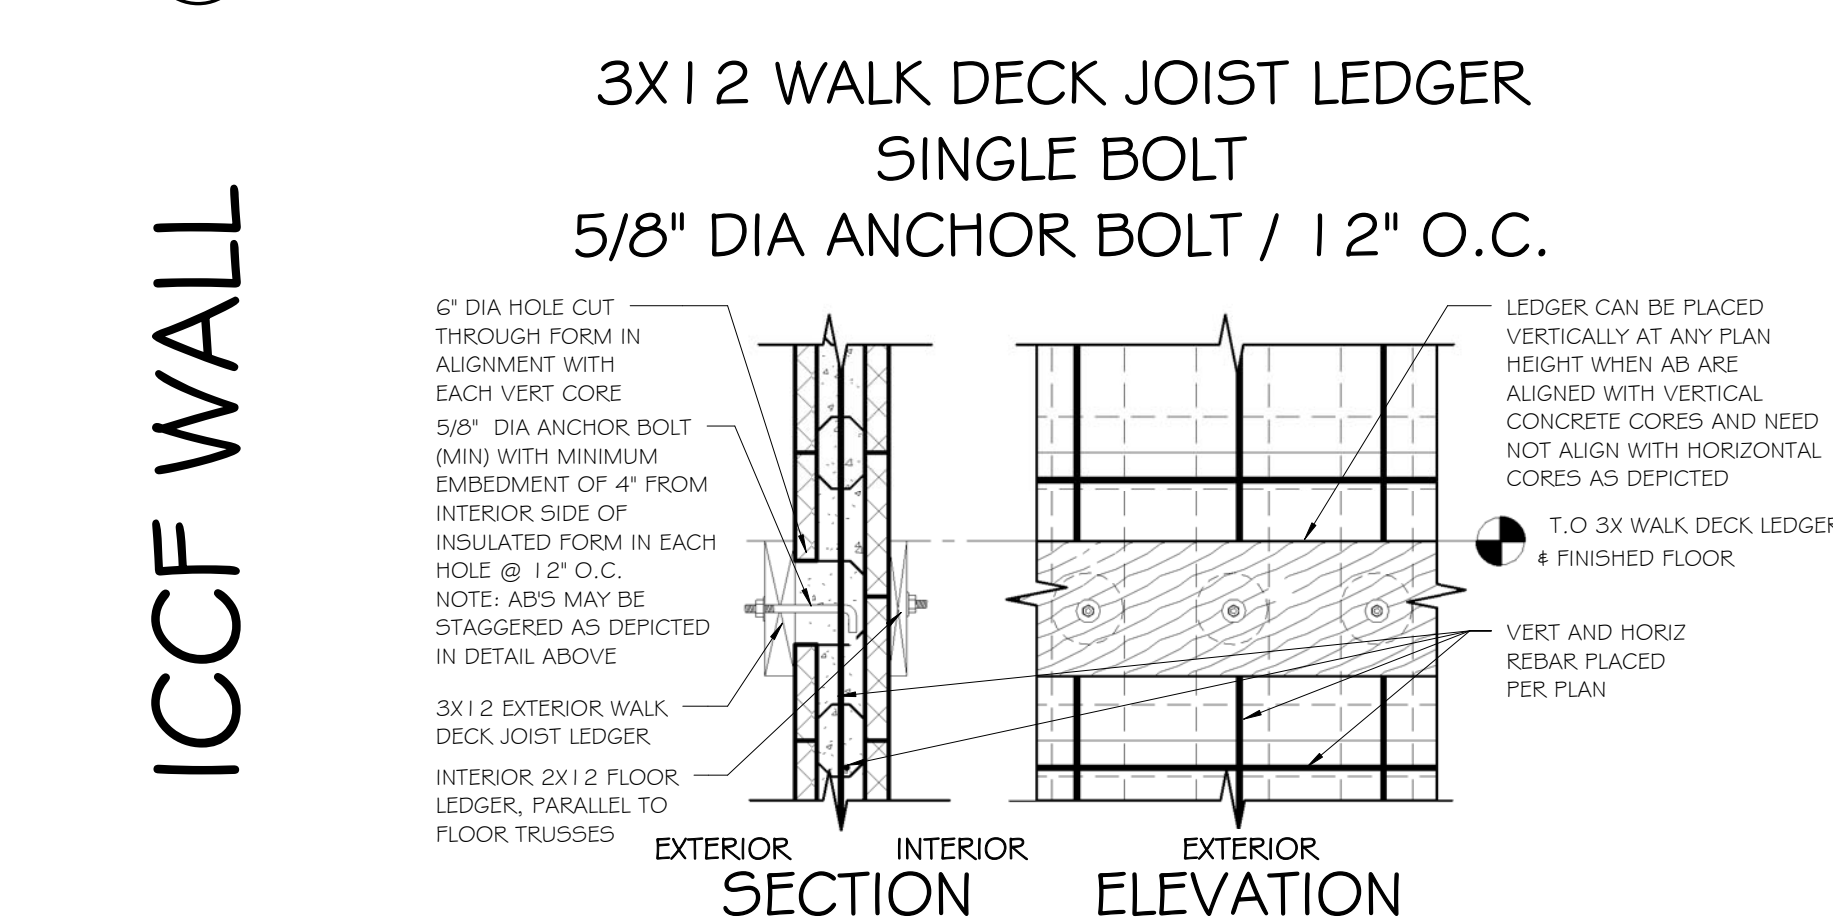


3 LEDGER SECTION - WALK DECK
SCALE: 3/4" = 1'-0"

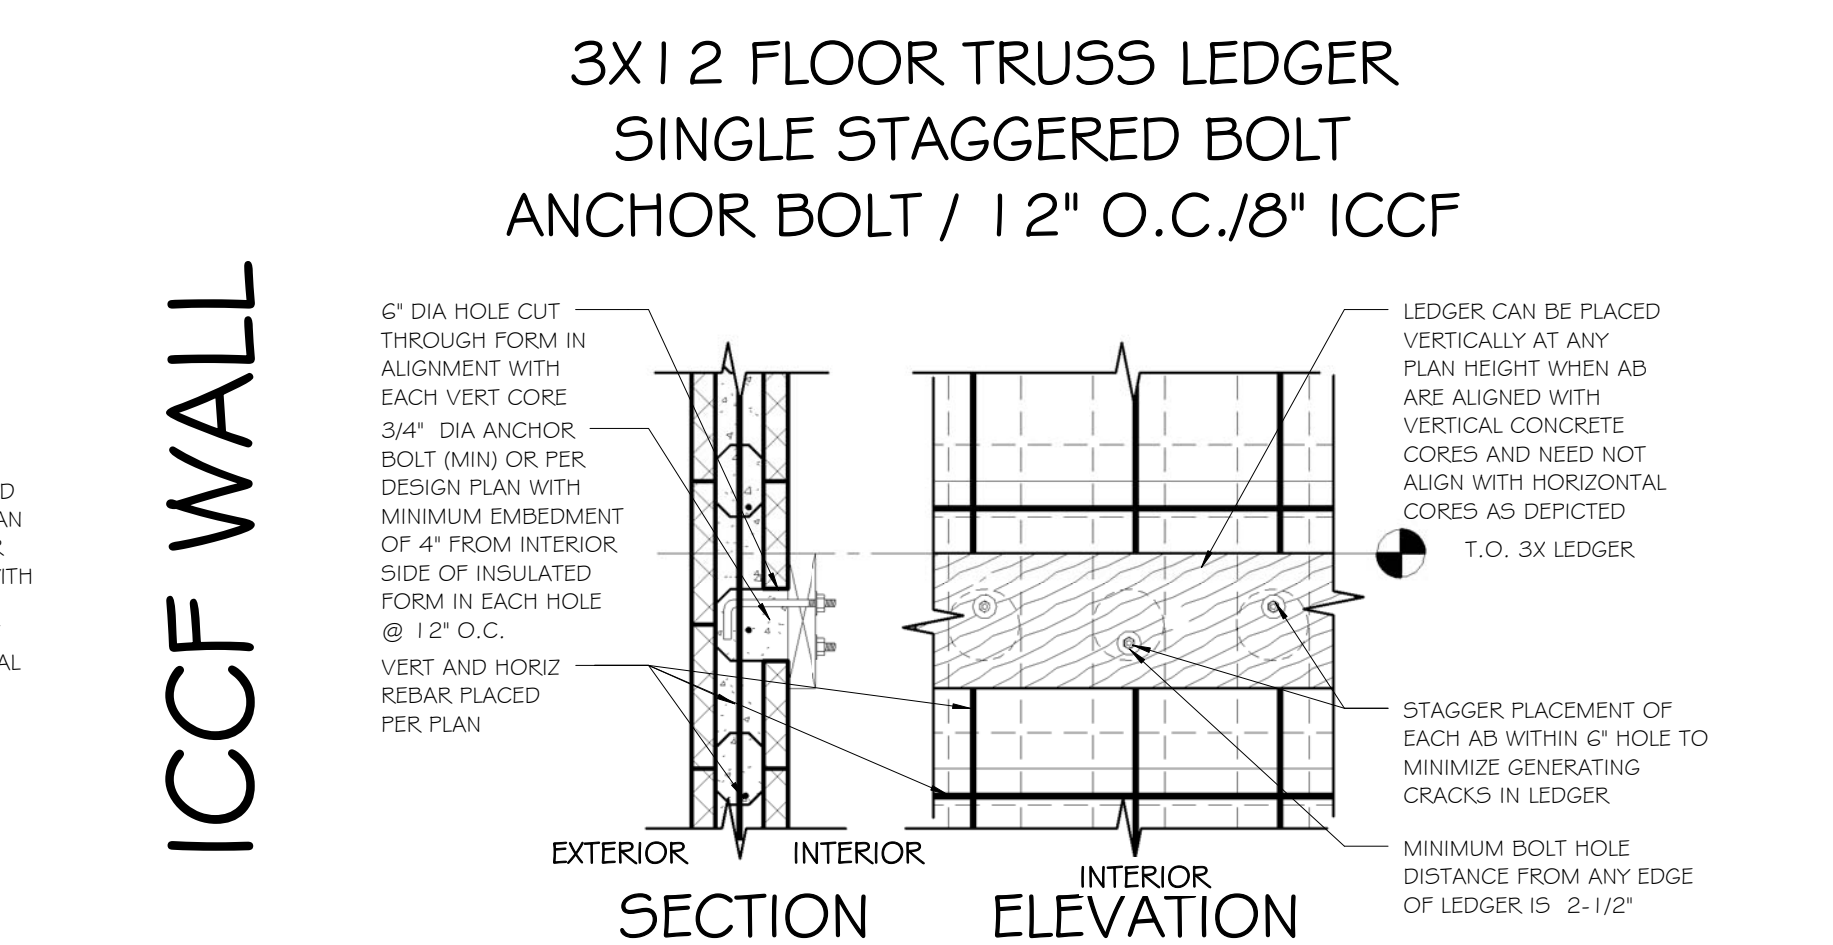

2 LEDGER-SECTION & ELEV-TRUSS SUPPORT
SCALE: 3/4" = 1'-0"

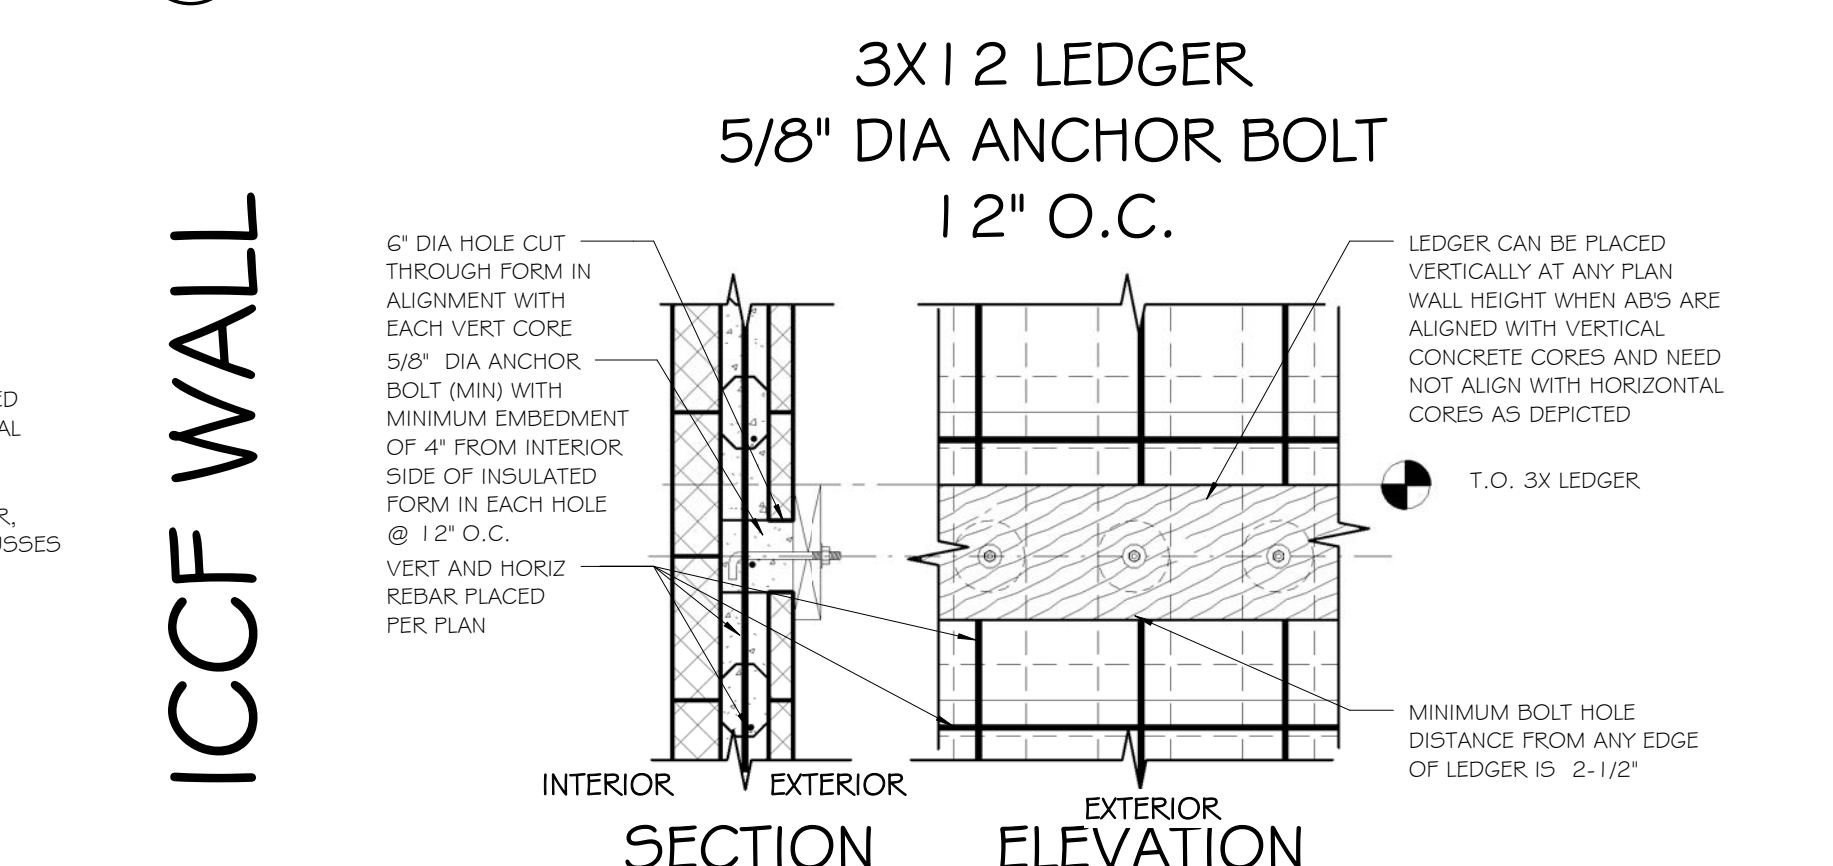

1 LEDGER-SECTION & ELEV - 12" O.C. BOLT SUPPORT
SCALE: 3/4" = 1'-0"

 

CUSTOM RESIDENCE FOR:

ICCF WALL CONSTRUCTION
- EXAMPLE LEDGER DETAILS

REVISIONS		
NO.	DESCRIPTION	DATE

PROJECT NUMBER	Project Number
DATE	Issue Date
DESIGNED BY	RET
DRAWN BY	RET
CHECKED BY	KRM

SHEET TITLE
TYPICAL ICCF LEDGER DETAILS
SHEET NUMBER
LGRa
SCALE: 3/4" = 1'-0"