



ELECTRICAL

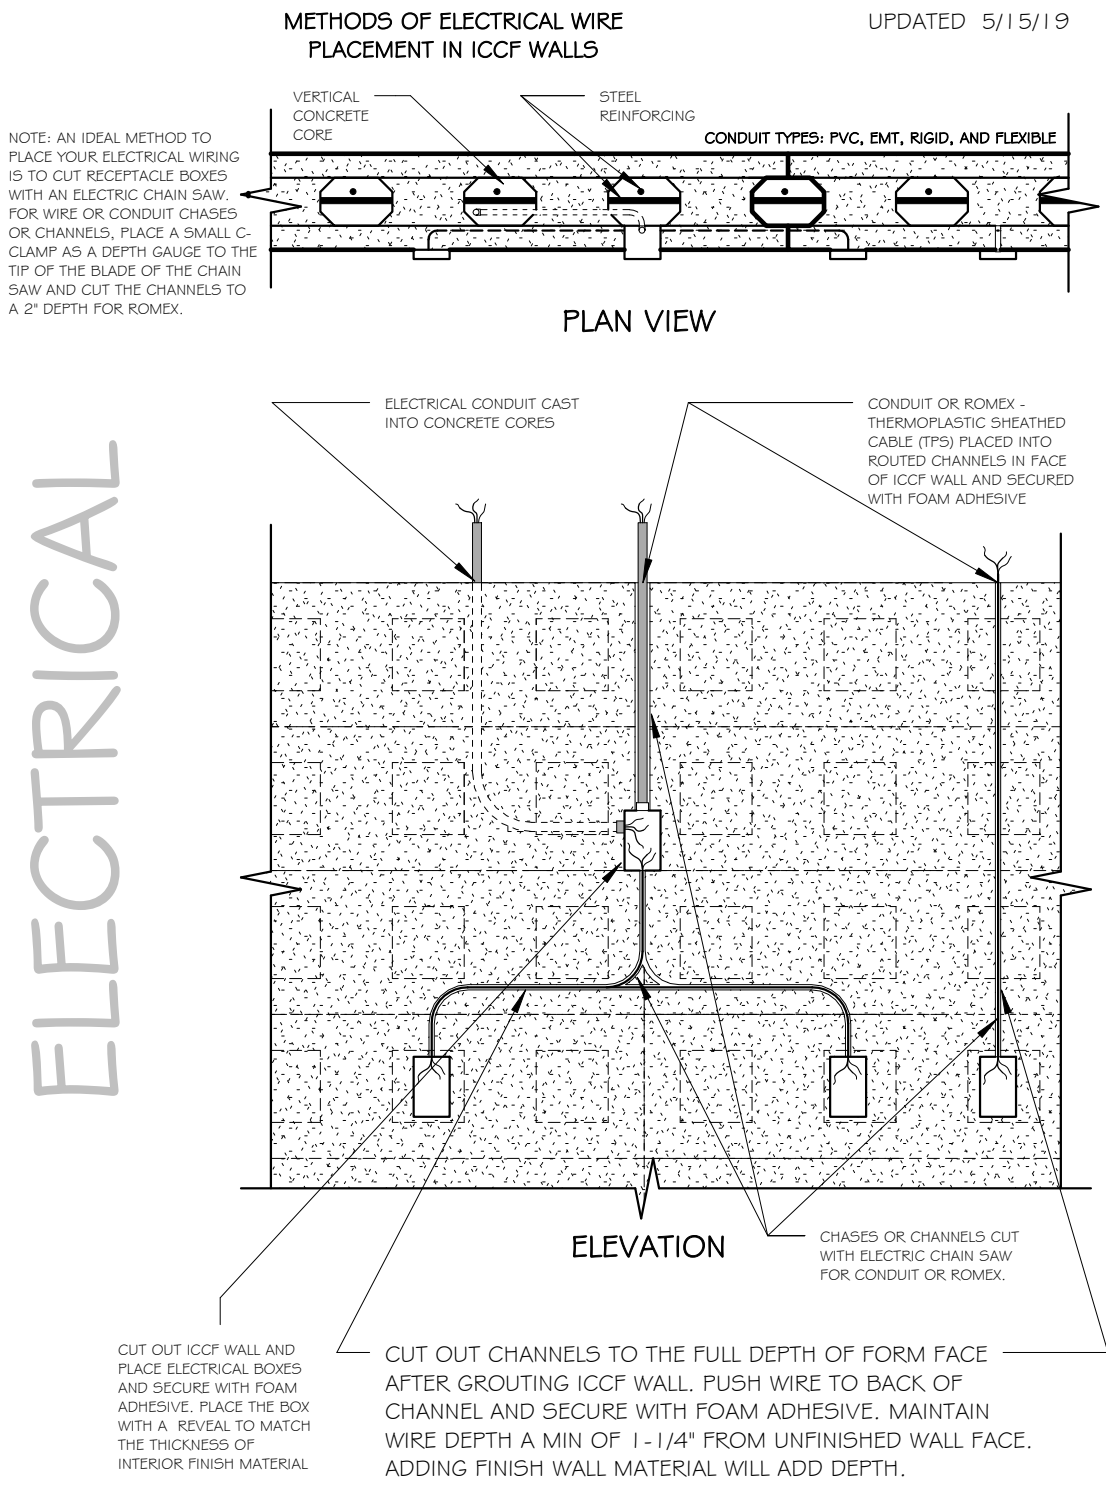

8 ELECTRICAL PLACEMENT / ICCF WALL

SCALE: 3/4" = 1'-0"


PLUMBING

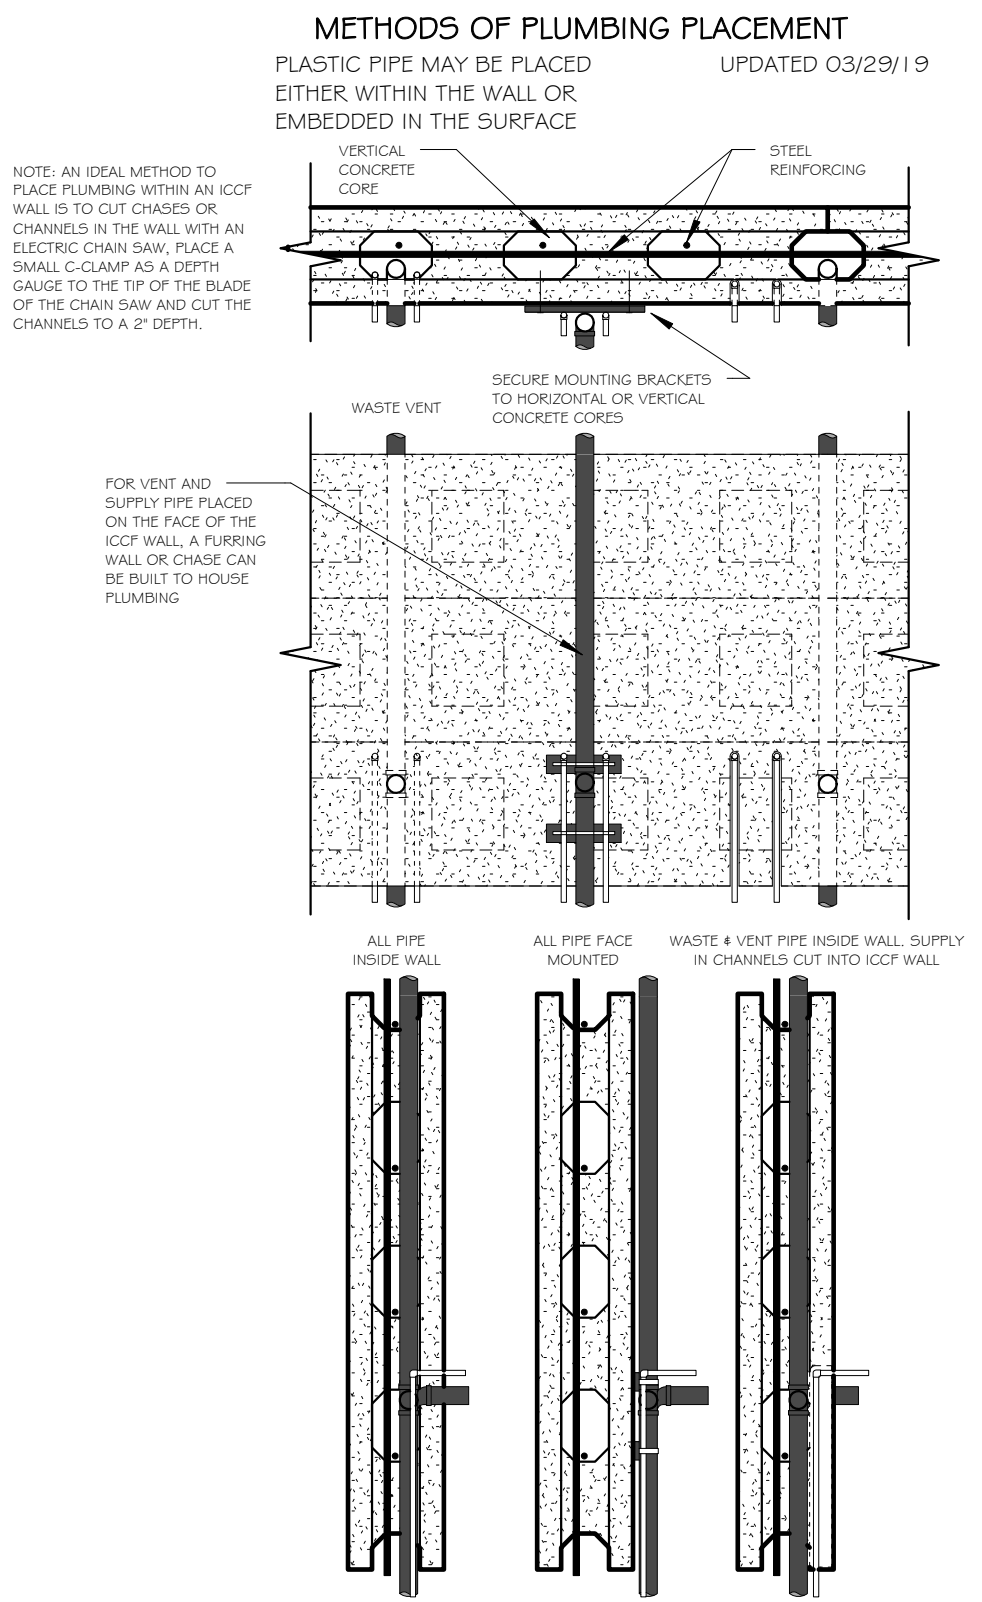

7 PLUMBING PLACEMENT / ICCF WALL

SCALE: 3/4" = 1'-0"


CONCRETE

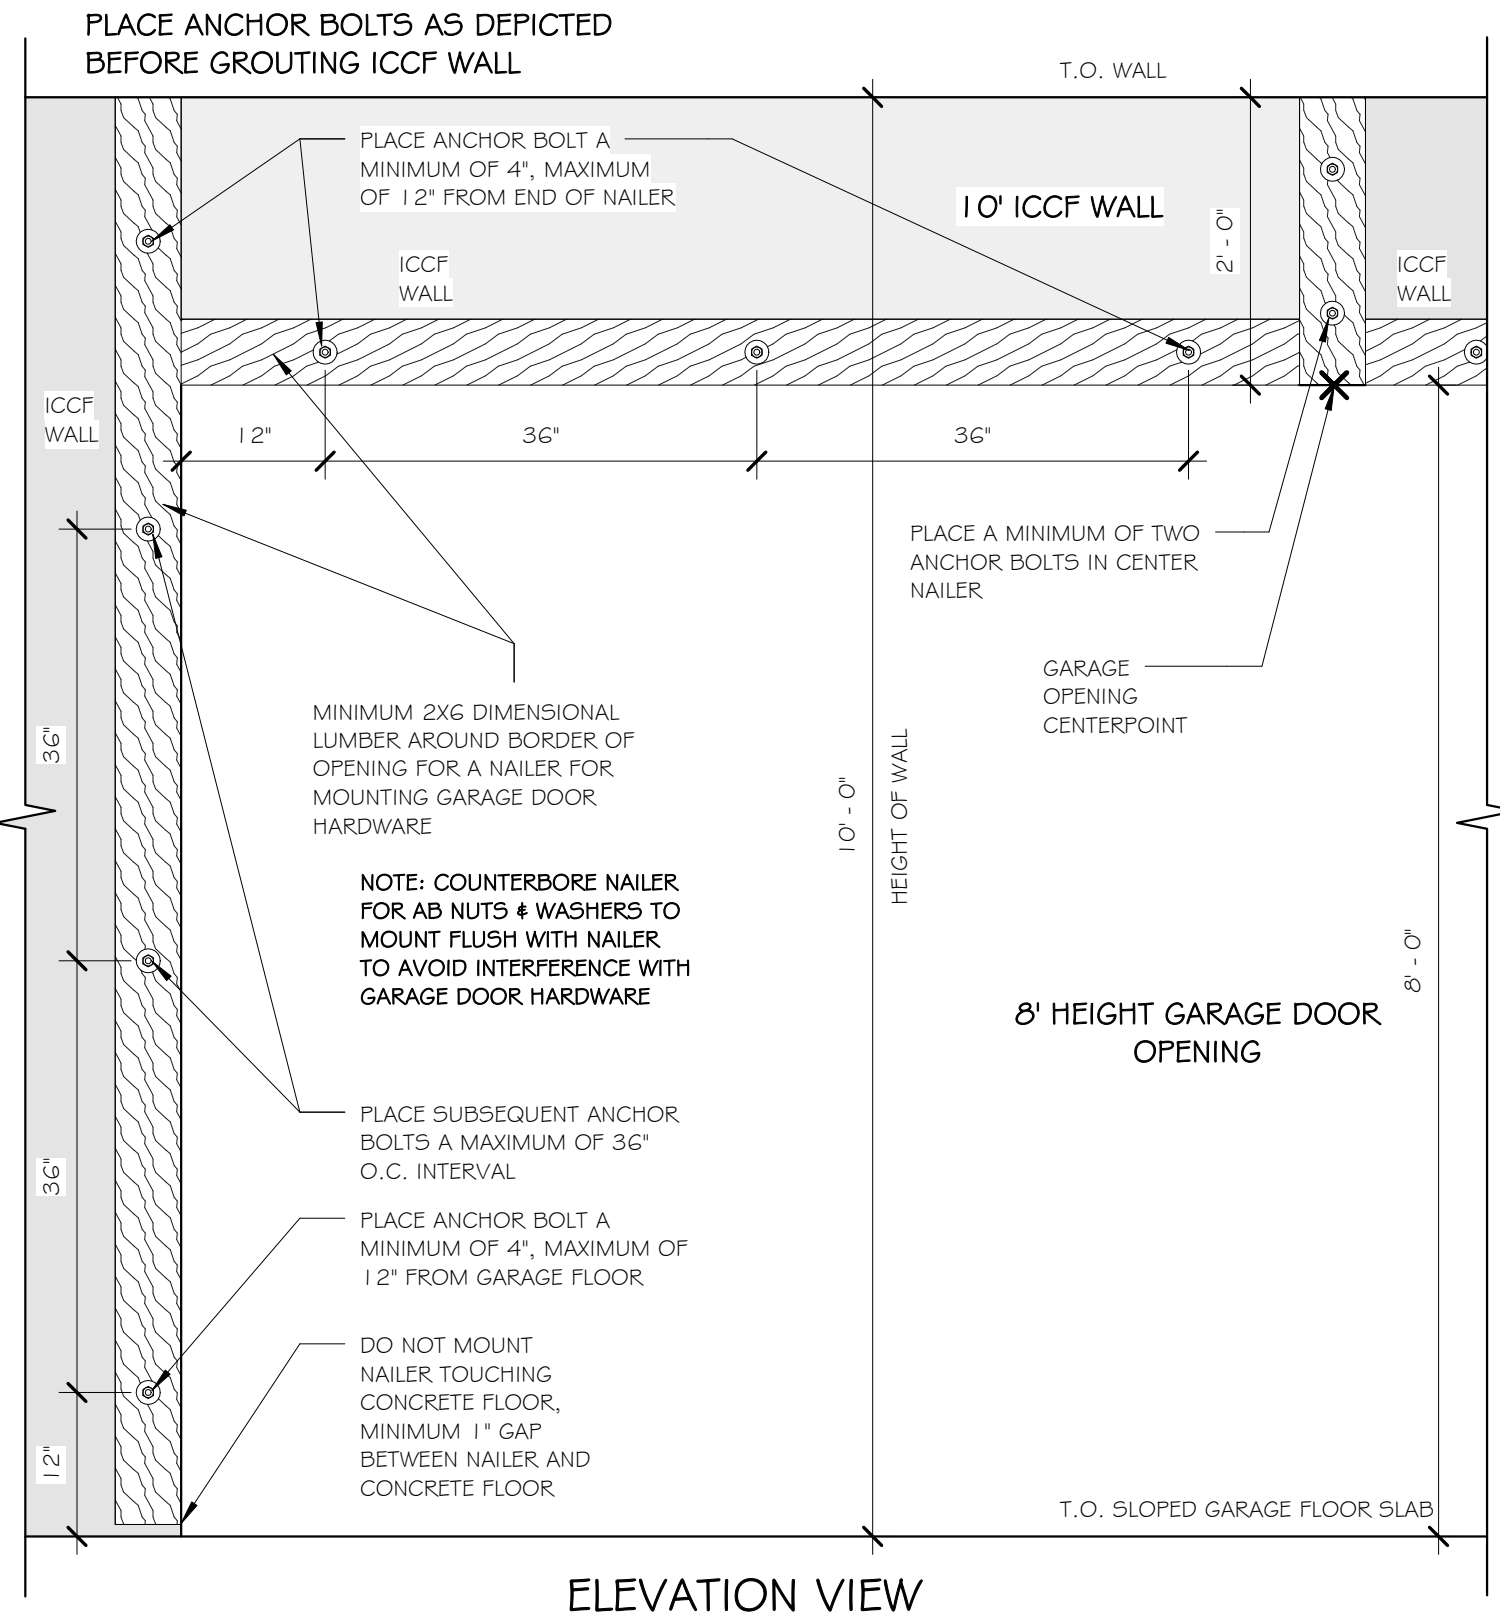

6 GARAGE DOOR NAILER INSTALLATION DETAIL

SCALE: 3/4" = 1'-0"


FRAMING

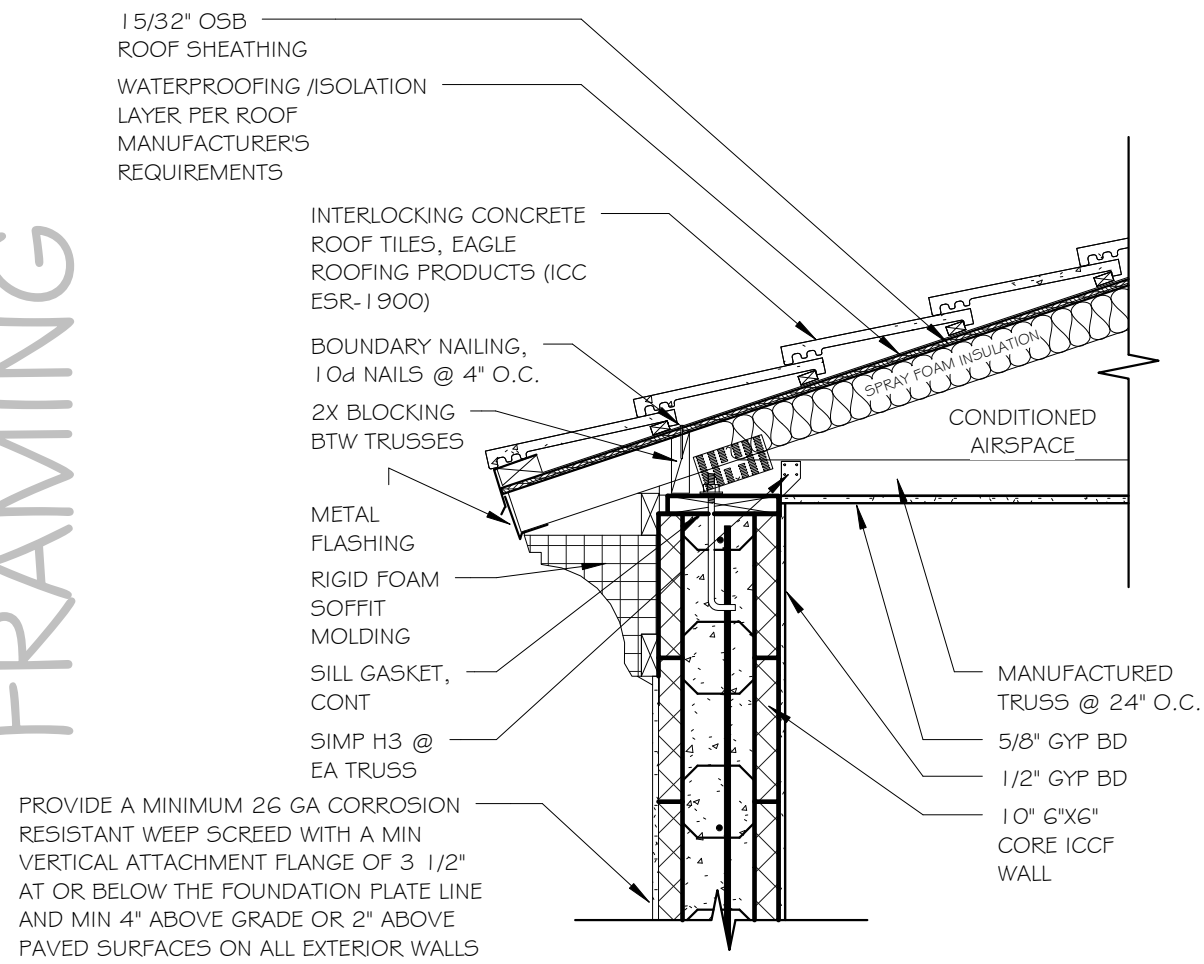

5 TRUSS TO WALL TOP PLATE (TILE) / 1'0" 6"X6" CORE ICCF

SCALE: 3/4" = 1'-0"


FRAMING

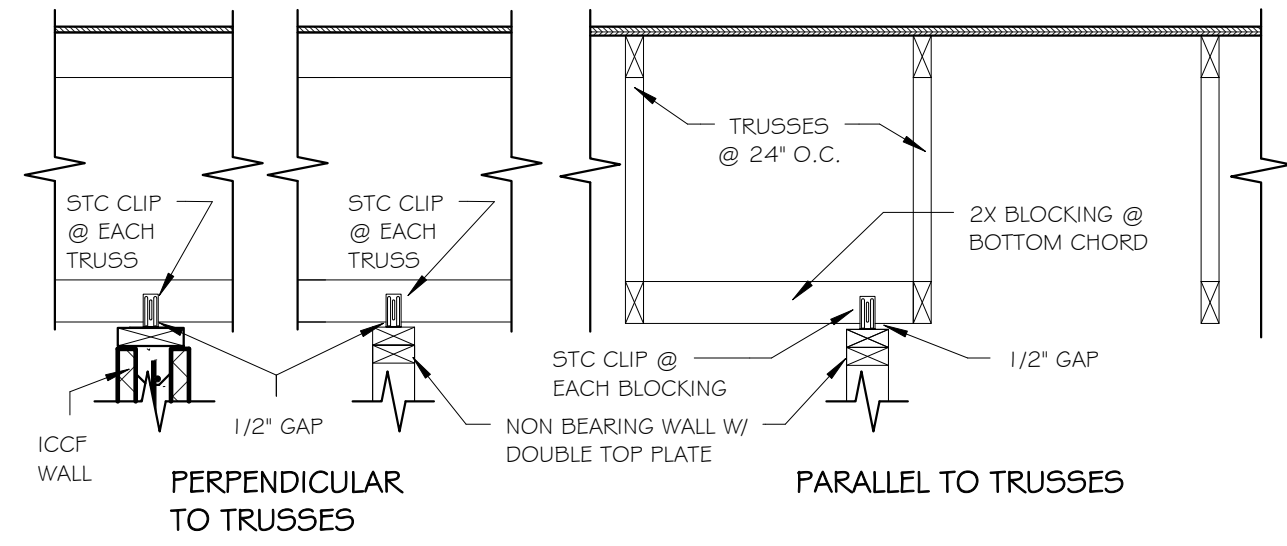

4 NON-LOAD BRG STUD OR ICCF WALL TO TRUSS

SCALE: 3/4" = 1'-0"


FRAMING

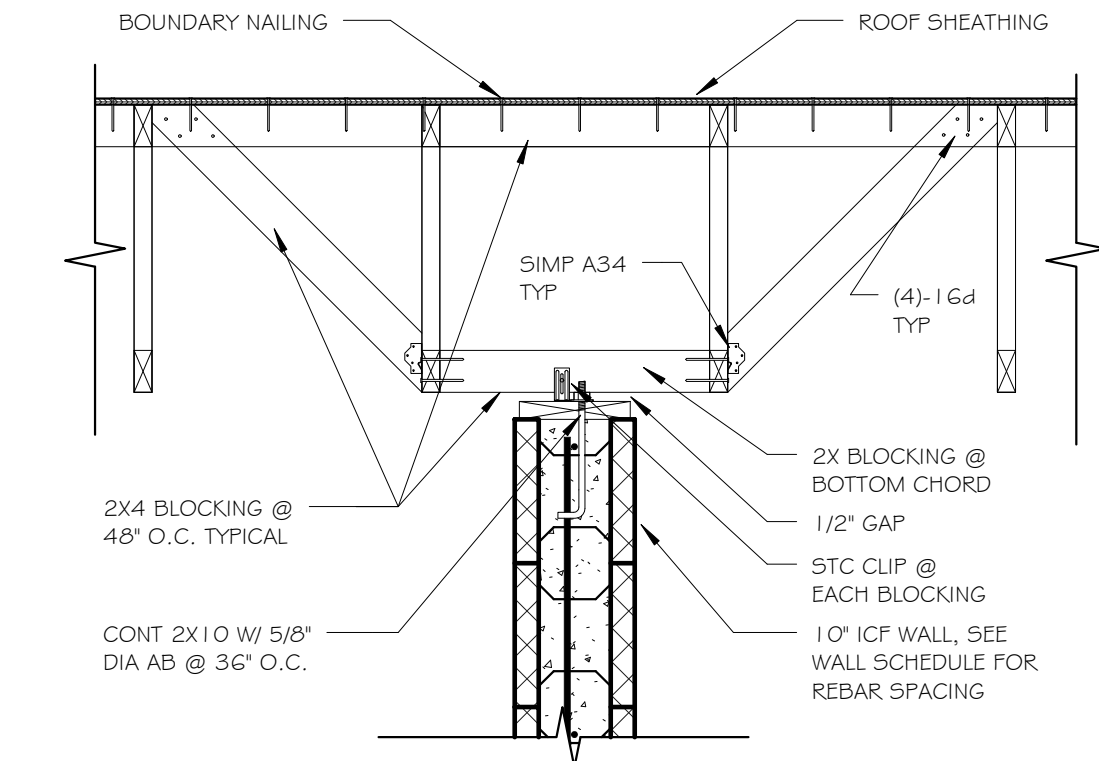

3 NON-BRG 1'0" 6"X6" CORE ICCF TO PARALLEL TRUSS


SCALE: 3/4" = 1'-0"

FRAMING

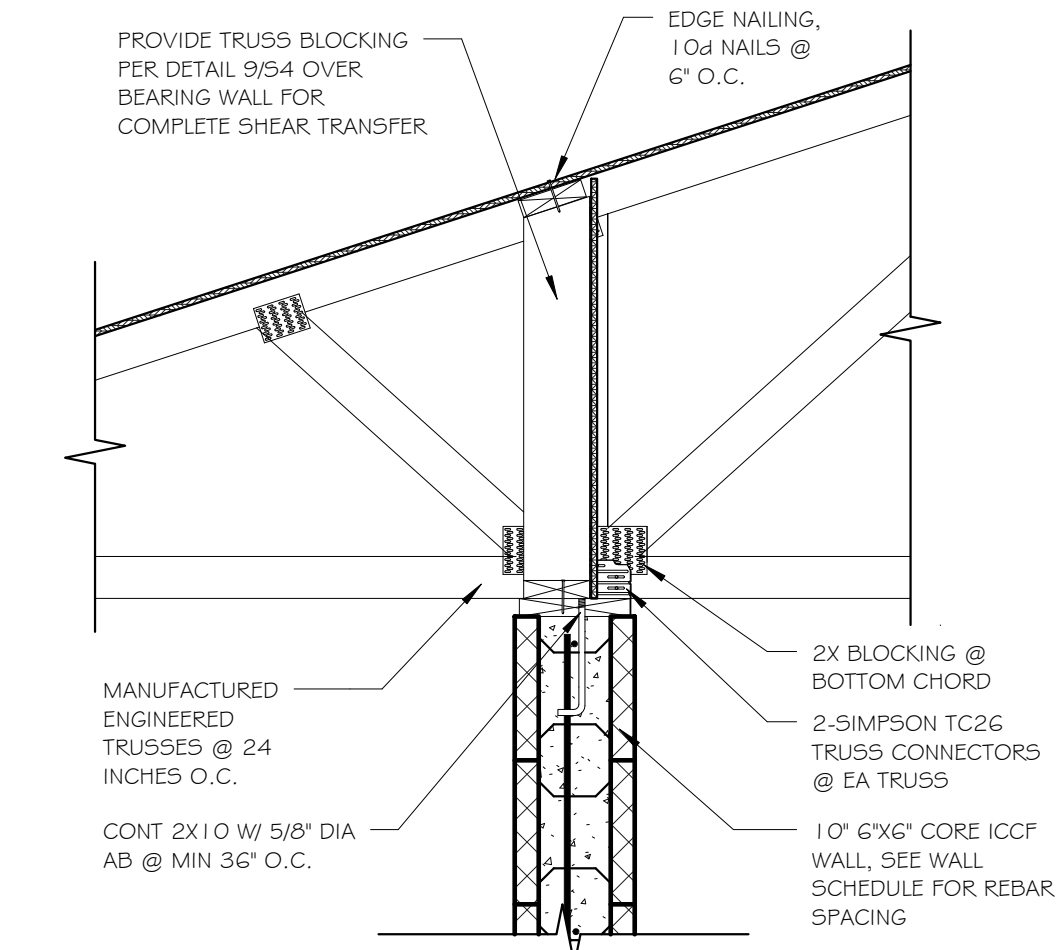

2 BEARING ICCF WALL TO TRUSS / 1'0" 6"X6" CORE ICCF

SCALE: 3/4" = 1'-0"

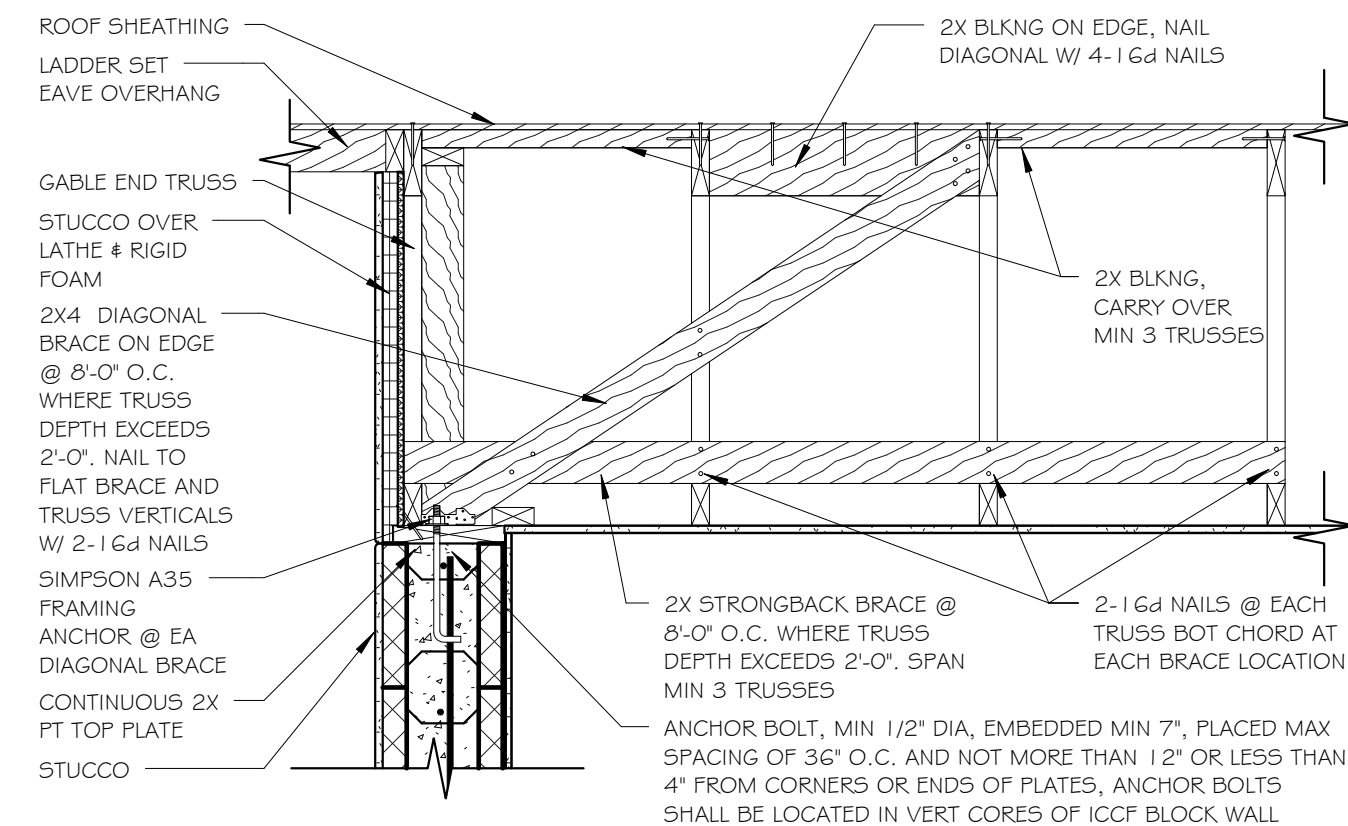

9 GABLE END TRUSS TO ICCF WALL / 1'0" 6"X6" CORE ICCF

SCALE: 3/4" = 1'-0"



CUSTOM RESIDENCE FOR:

1'0" 6"X6" CORE ICCF WALL CONSTRUCTION - EXAMPLE DETAILS

REVISIONS		
NO.	DESCRIPTION	DATE

PROJECT NUMBER	
DATE	
DESIGNED BY	RET
DRAWN BY	RET
CHECKED BY	KRM

SHEET TITLE	
1'0" 6"X6" CORE ICCF WALL DETAILS	
SHEET NUMBER	

S3c

SCALE: 3/4" = 1'-0"