


FRAMING

NOTE: BLOCK ENDS OF STUBBED TRUSSES, ROOF TRUSSES SHALL BE SUPPORTED LATERALLY AT POINTS OF BEARING BY SOLID BLOCKING TO PREVENT ROTATION AND LATERAL DISPLACEMENT.

NOTE: OPENINGS AROUND MEP PENETRATIONS INTO OR THROUGH FIRE-RESISTANT-RATED WALLS, PARTITIONS, FLOORS, OR CEILINGS SHALL BE FIRESTOPPED USING APPROVED METHODS TO MAINTAIN THE FIRE RESISTANCE RATING.

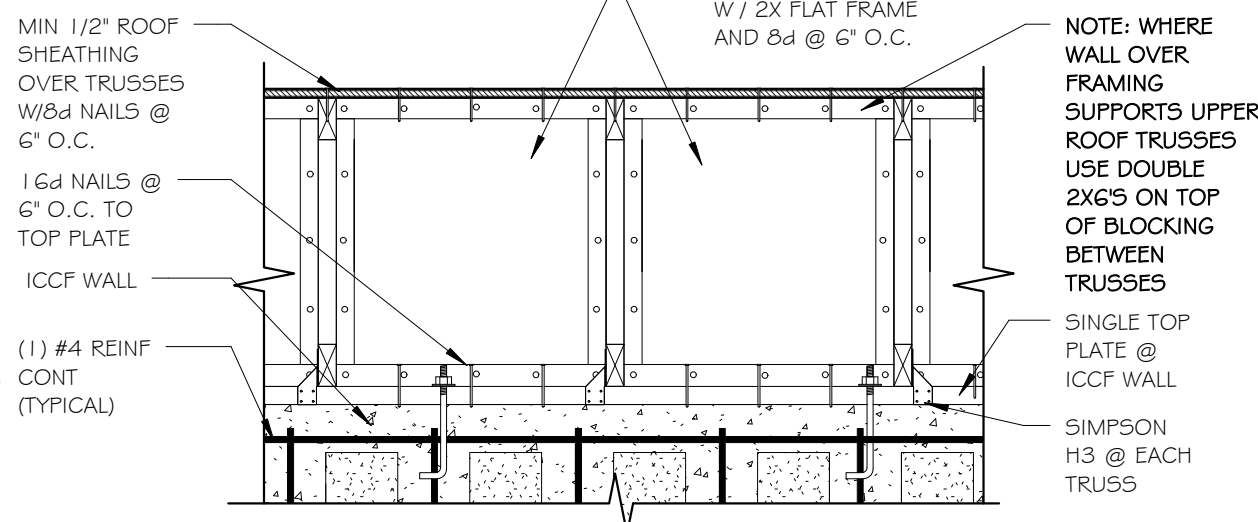

10 DRAFTSTOPPING / TRUSS BLOCKING


SCALE: 3/4" = 1'-0"

ICCF WALL

10" 6"X6" ICCF WALL

LINTEL SCHEDULE L-6

SCREEN-GRID ICCF DOUBLE FORM HEIGHT LINTEL SCHEDULE FOR SPANS 18'-0" AND UNDER

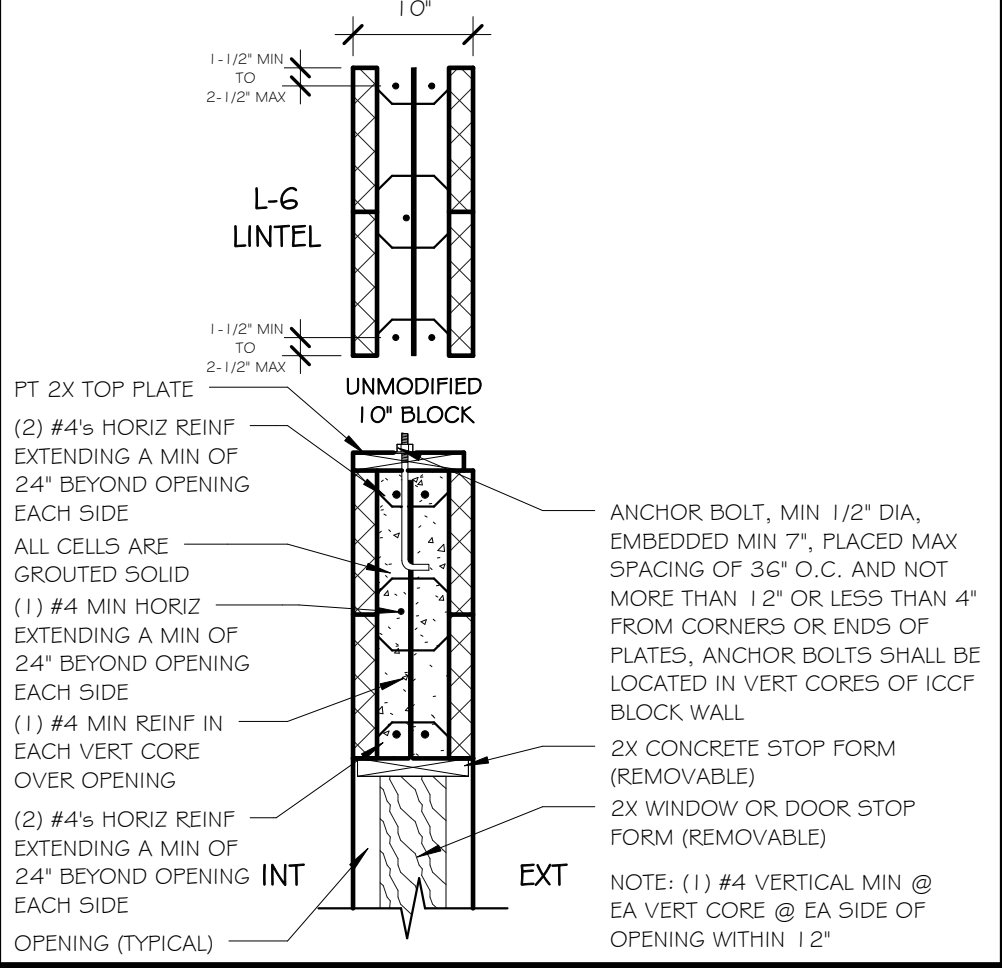

8 LINTEL 6 FOR SPANS 18'-0" & UNDER


SCALE: 3/4" = 1'-0"

ICCF WALL

10" 6"X6" CORE ICCF WALL

LINTEL SCHEDULE L-5

ICCF SINGLE FORM HEIGHT LINTEL FOR SPANS 8'-8" AND UNDER

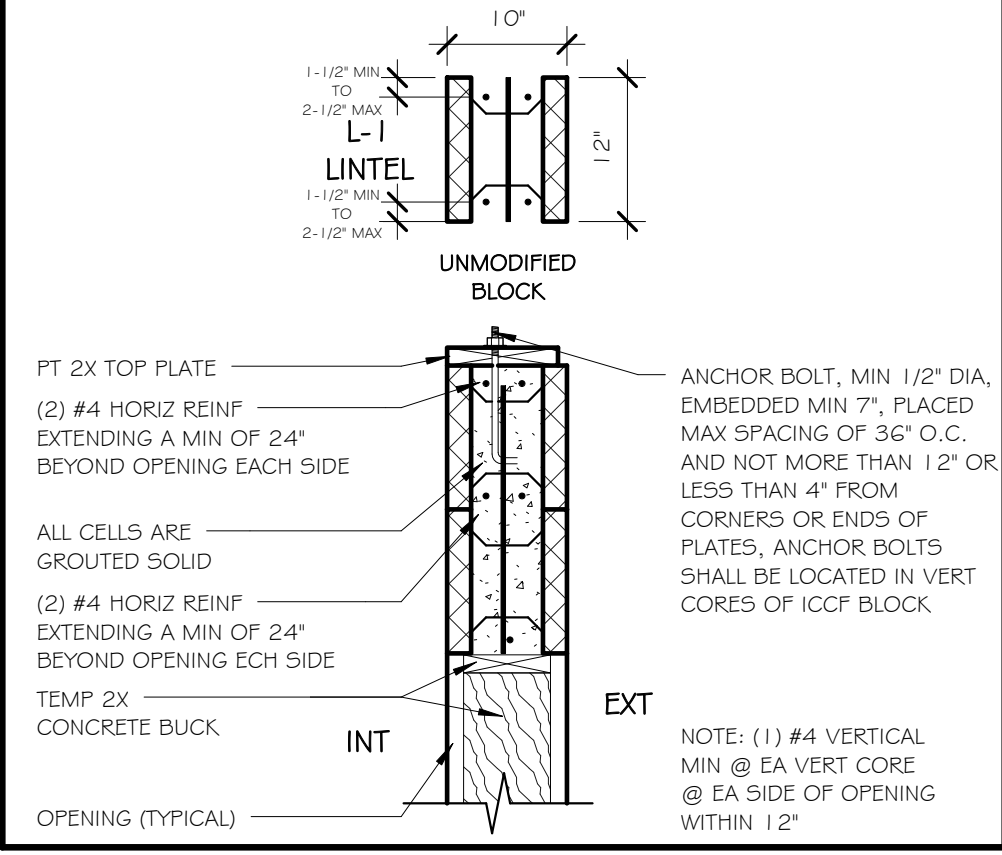


11 LINTEL 5 - SPANS 8'-8" & UNDER

SCALE: 3/4" = 1'-0"

ICCF WALL

6 LEDGER-SECTION & ELEV-PORCH/ARBOR ROOF SUPPORT


SCALE: 3/4" = 1'-0"

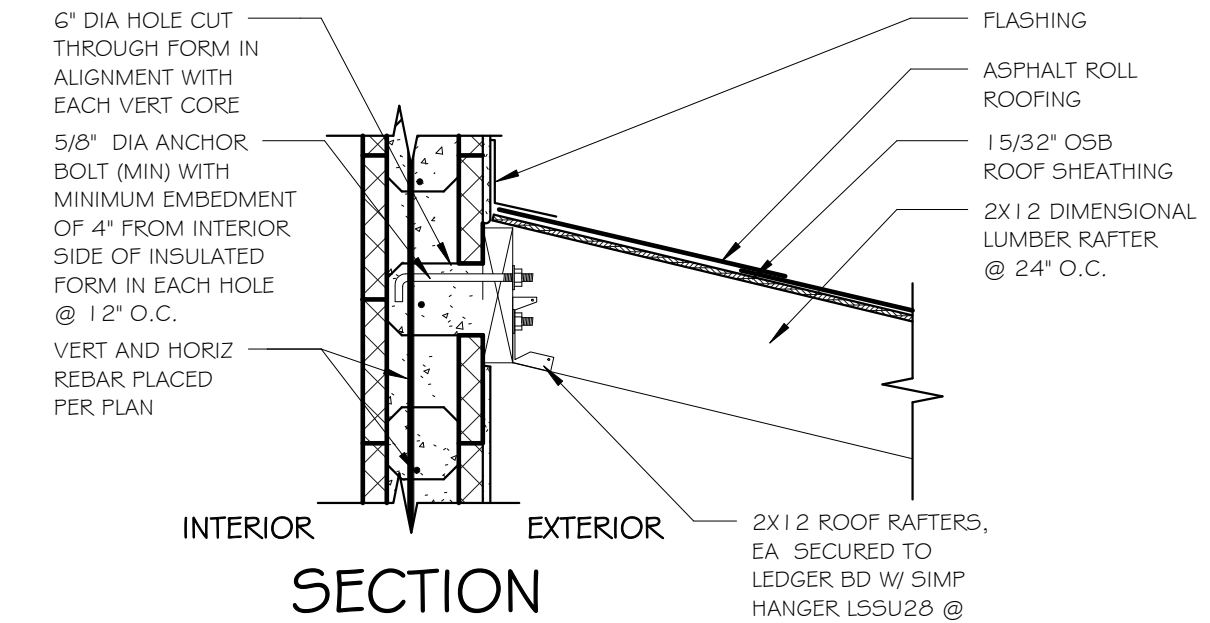

5 LEDGER - SECTION/10" 6"X6" CORE ICCF


SCALE: 3/4" = 1'-0"

3X12 LEDGER SINGLE STAGGERED BOLT 5/8" DIA ANCHOR BOLT / 12" O.C.

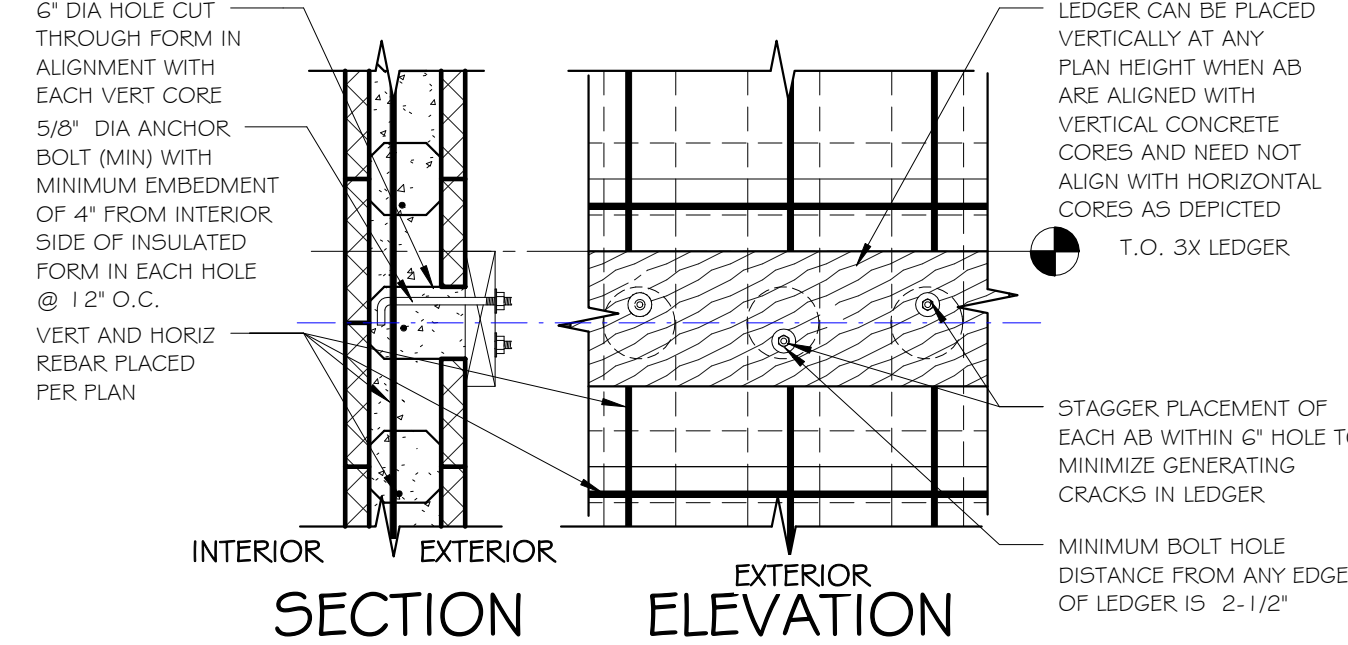

ICCF WALL BEAM POCKET W/ FIRECUT BEAM @ T.O. PLATE

UPDATED 1/30/20

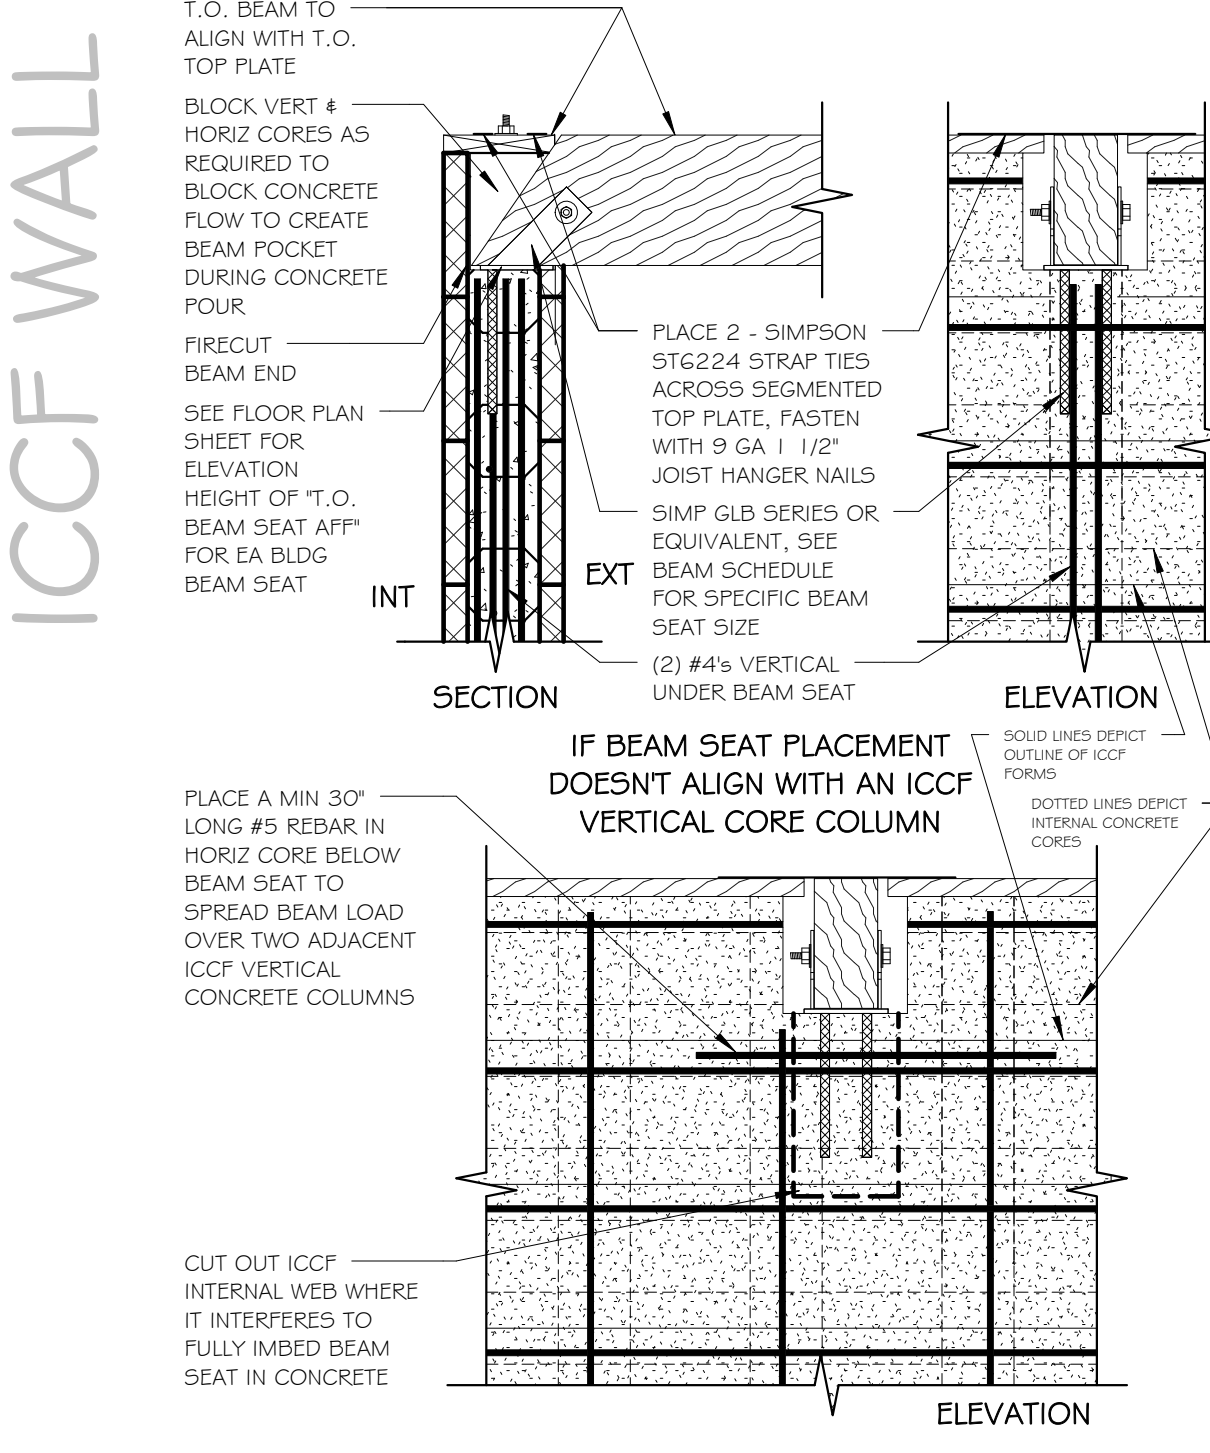

7 BEAM POCKET @ T.O. PLATE/10" 6"X6" CORE ICCF

SCALE: 3/4" = 1'-0"

FRAMING

4 STUD WALL TO 10" 6"X6" CORE ICCF WALL

SCALE: 3/4" = 1'-0"


ICCF WALL

ICCF WALL

ICCF WALL

1 LINTEL & OPENING ELEVATION, TYPICAL

SCALE: 3/4" = 1'-0"

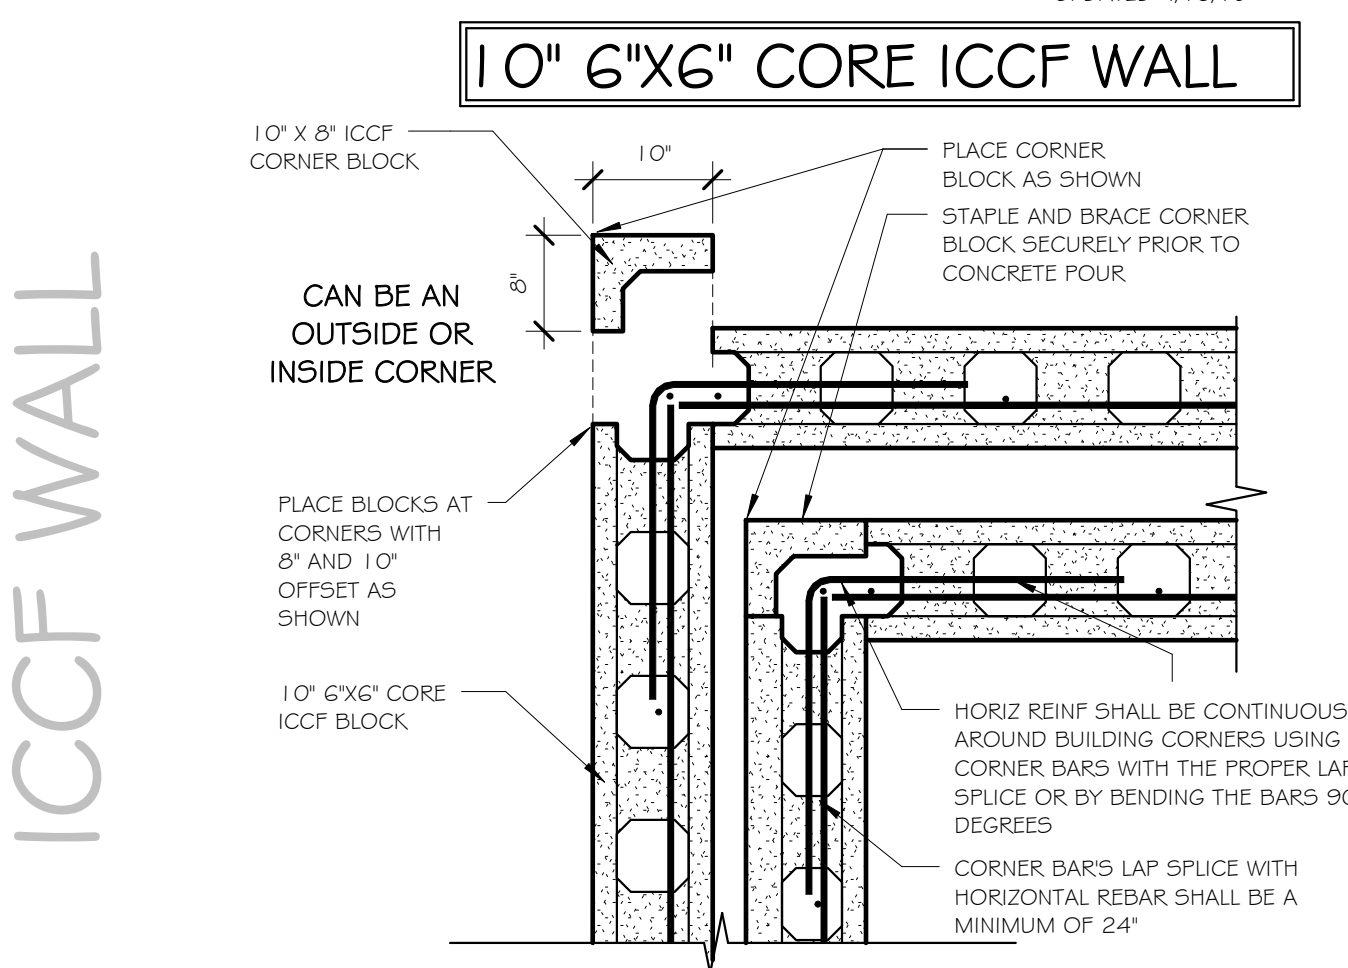


3 ICCF 10" 6"X6" CORE CORNER CONSTRUCTION

SCALE: 3/4" = 1'-0"

2 ICCF 10" ASYMMETRIC WALL "T" INTERSECTION

SCALE: 3/4" = 1'-0"

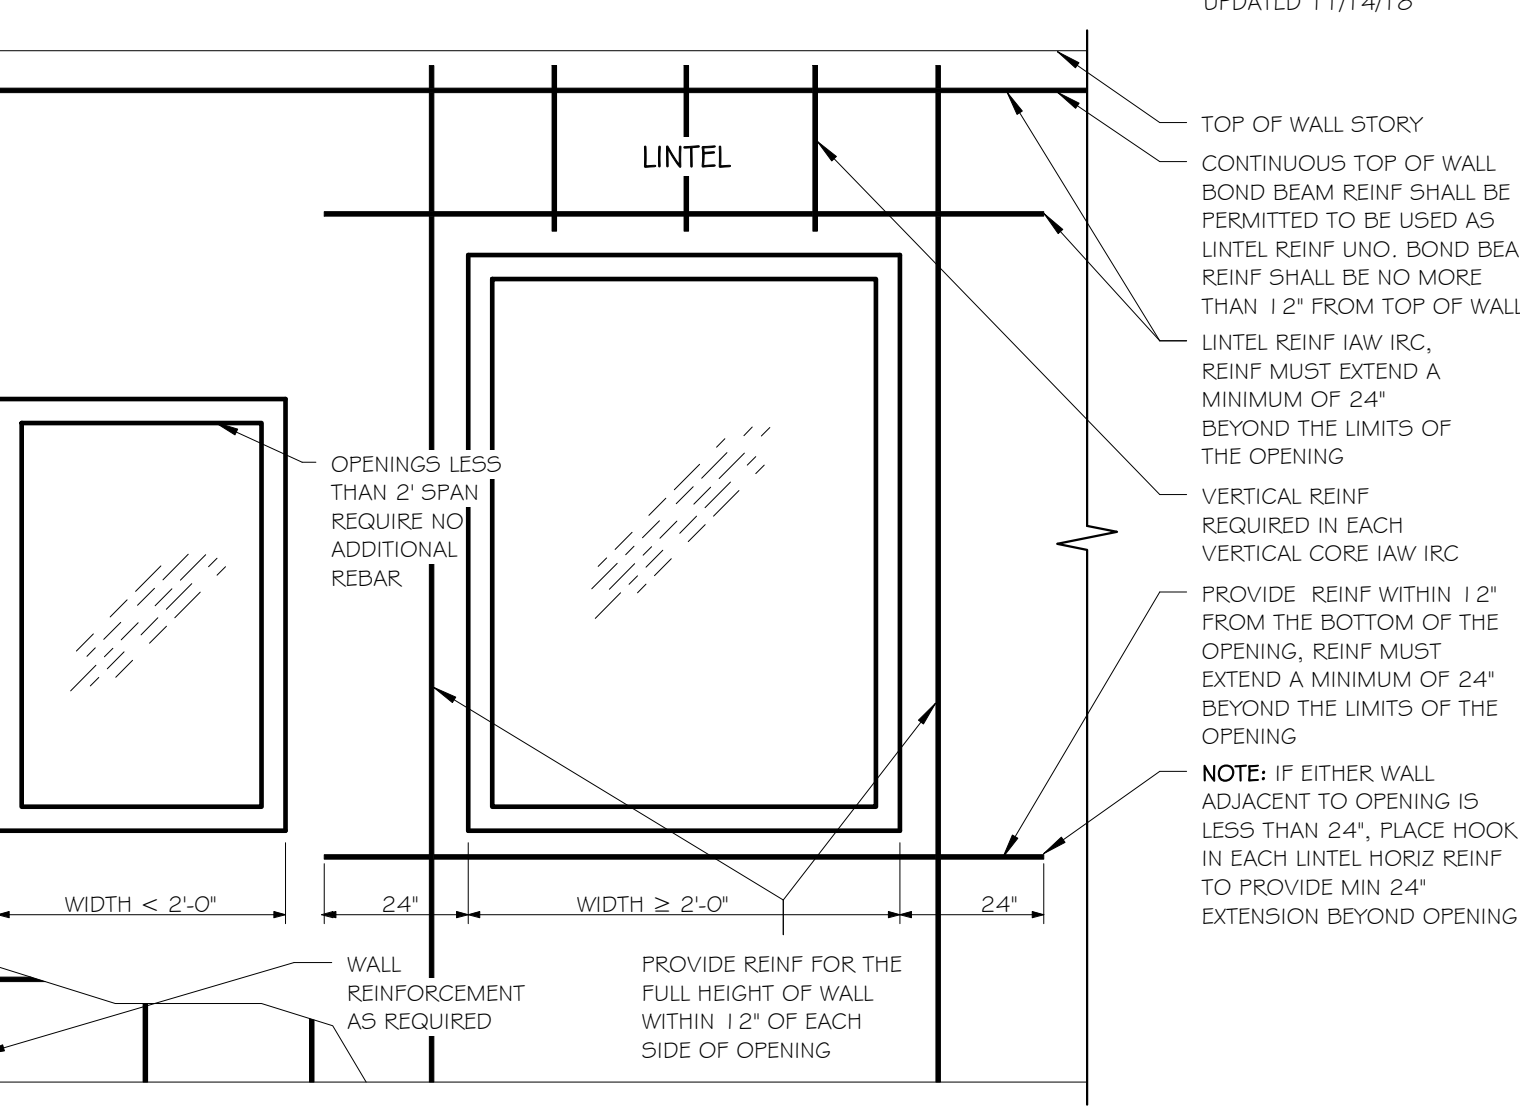

EXCLUSIVE Eco BUILDING SYSTEMS UNIQUE  
WWW.ECOBUILDINGSYSTEMSLLC.COM  
PROFESSIONAL ICF DESIGN-ENGINEER-BUILD  
Senior Draftsman  
RICK TINDAL  
OFFICE: 602.777.0858  
Residing On The World's One Block at a Time

CUSTOM RESIDENCE FOR:

10" 6"X6" CORE ICCF WALL CONSTRUCTION - EXAMPLE DETAILS

REVISIONS		
NO.	DESCRIPTION	DATE
PROJECT NUMBER		
DATE		
DESIGNED BY		RET
DRAWN BY		RET
CHECKED BY		KRM
SHEET TITLE		
10" 6"X6" CORE ICCF WALL DETAILS		
SHEET NUMBER		
53b		
SCALE: 3/4" = 1'-0"		