

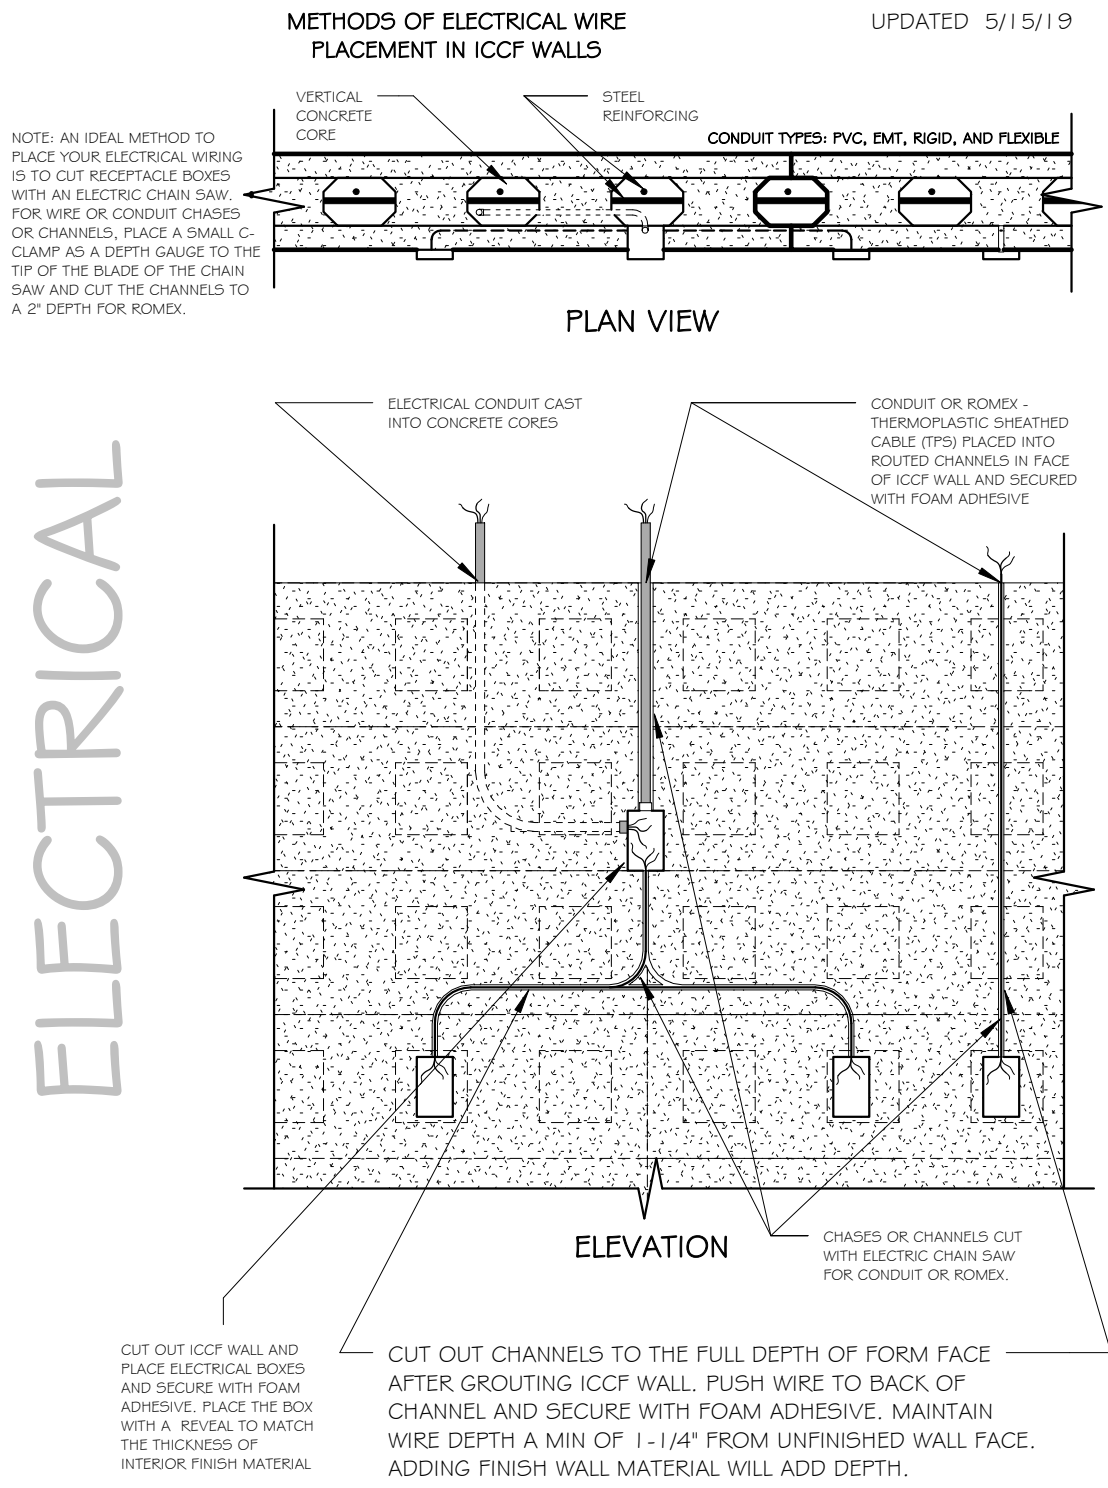




9 ELECTRICAL PLACEMENT / ICCF WALL
SCALE: 3/4" = 1'-0"

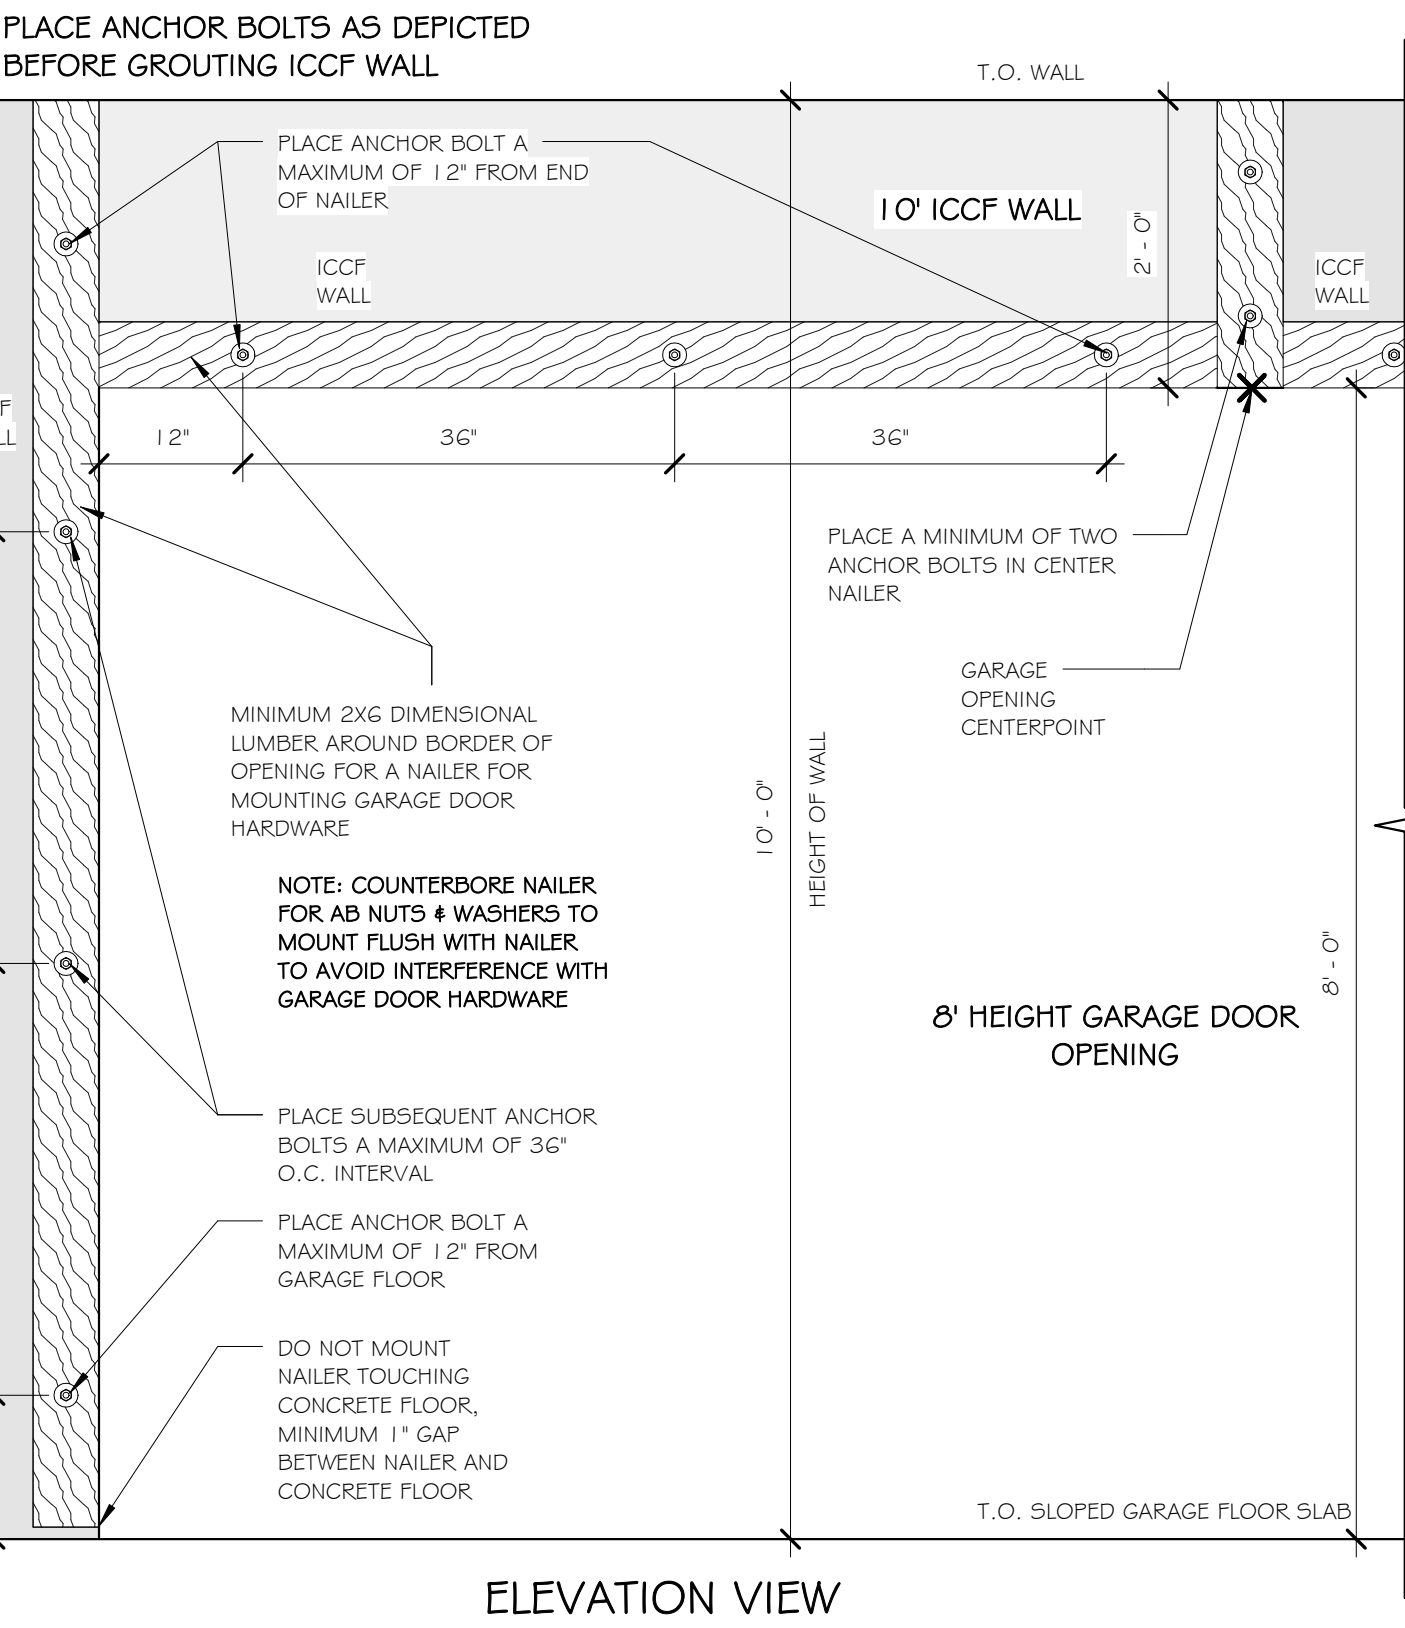


7 GARAGE DOOR NAILER INSTALLATION DETAIL
SCALE: 3/4" = 1'-0"

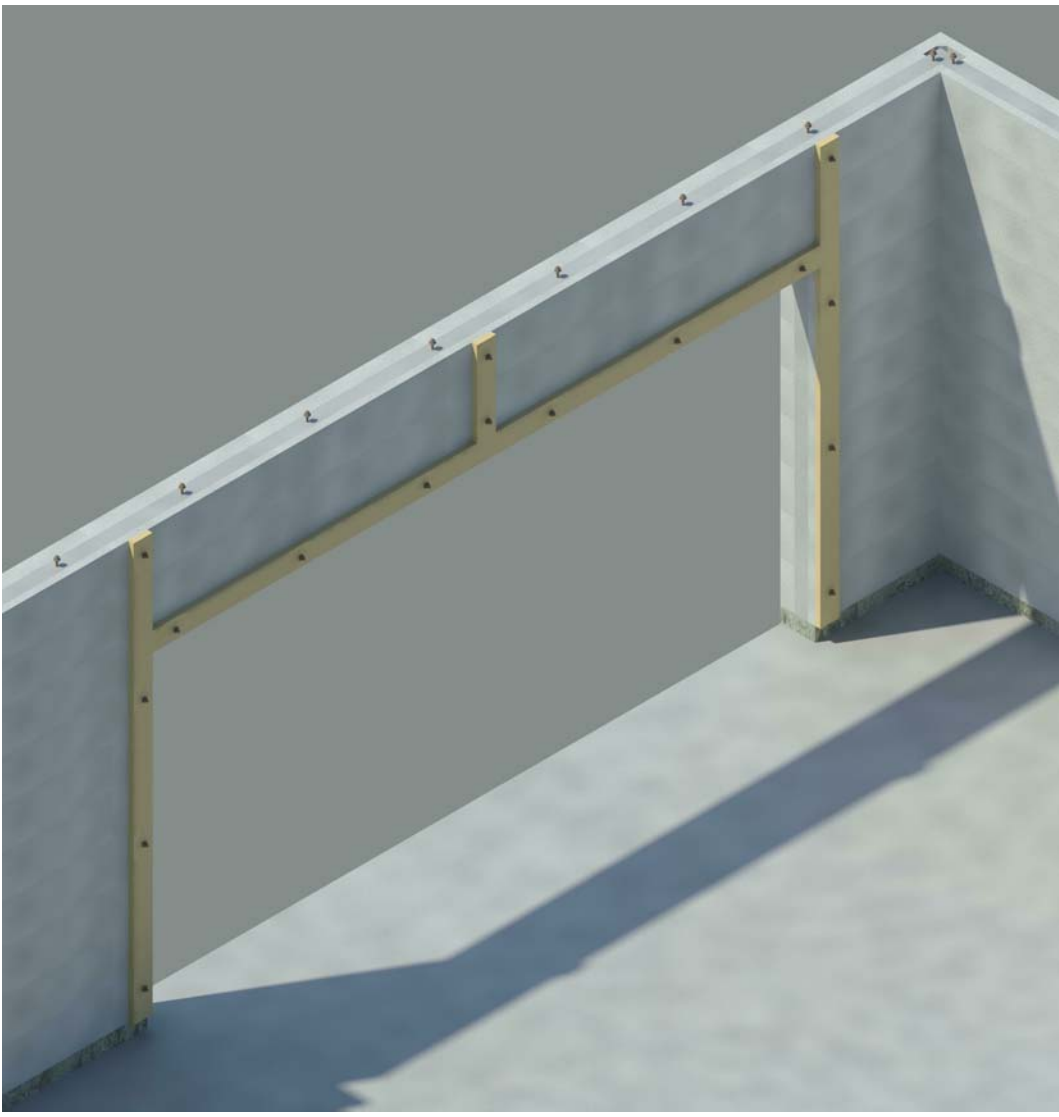


6 GARAGE DOOR OPENING - TEMPORARY BUCKS PRIOR TO GROUT
SCALE: 1/2" = 1'-0"

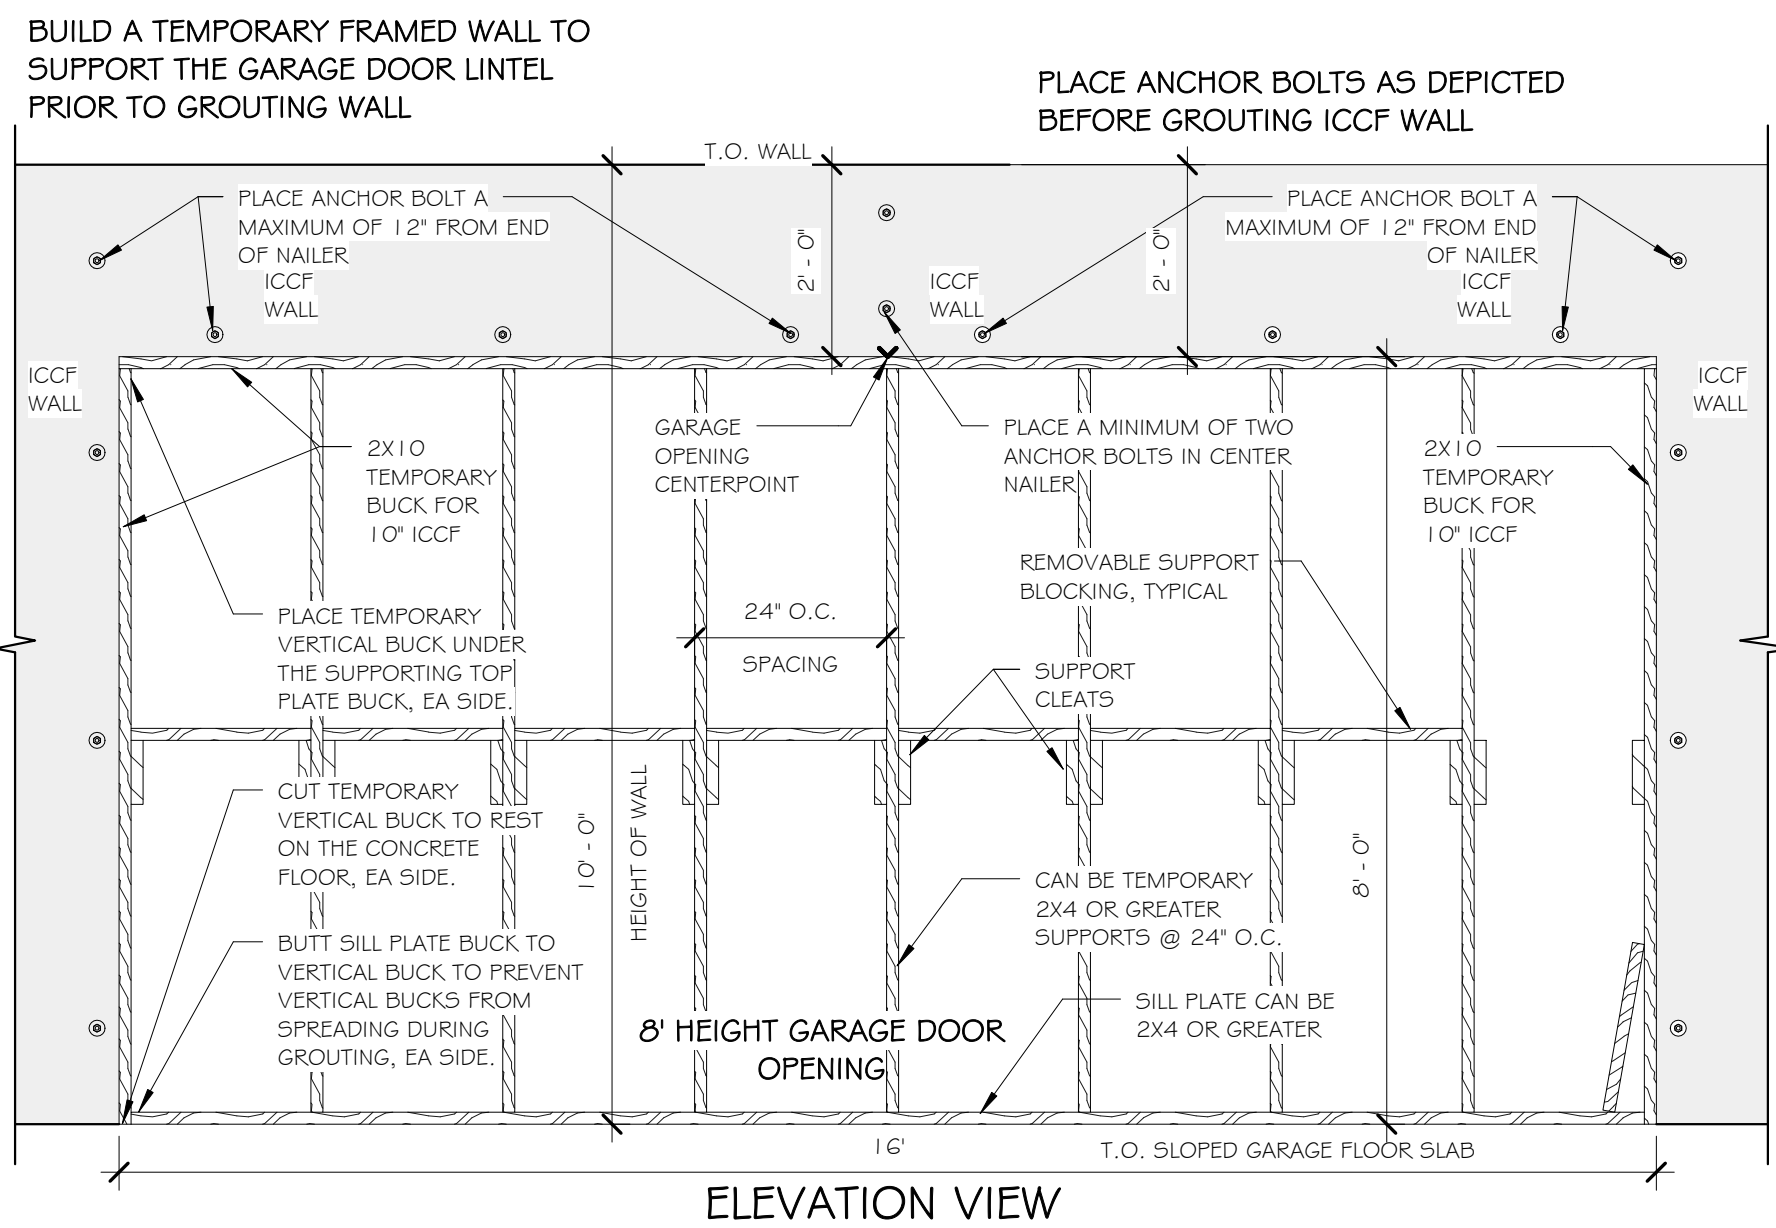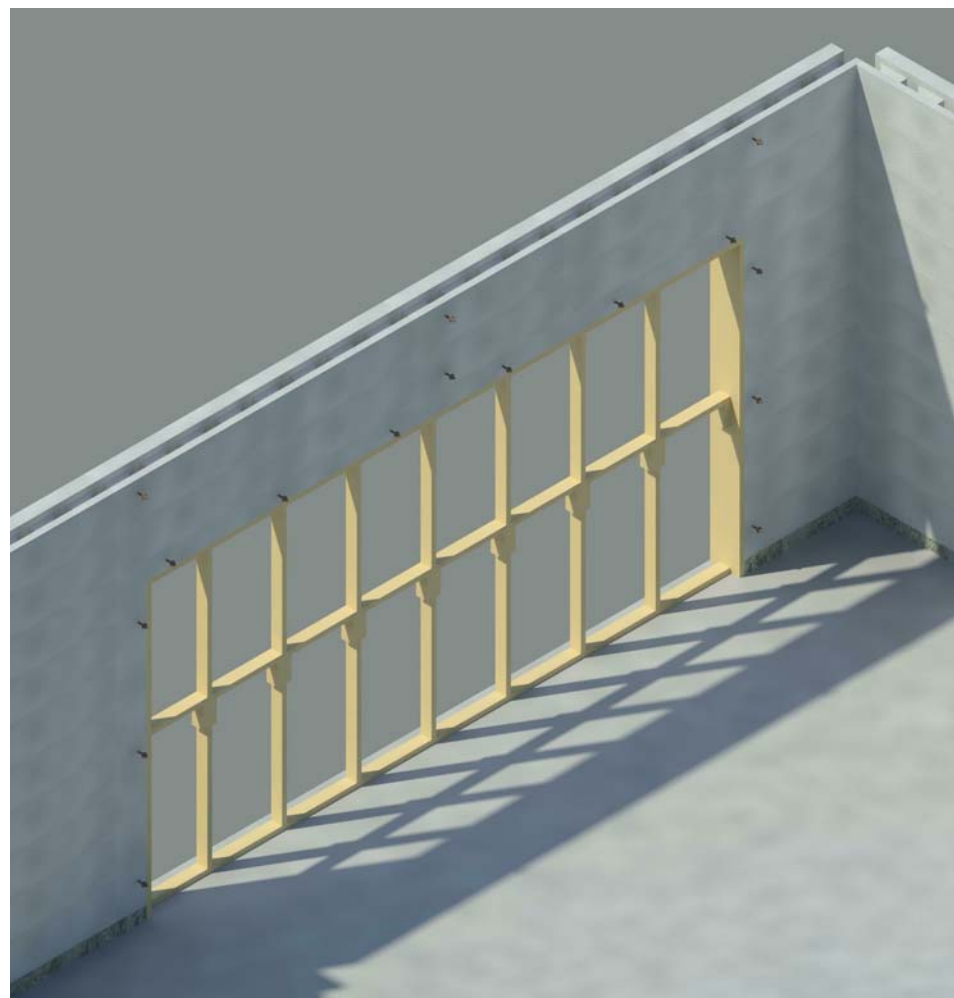


5 TRUSS TO WALL TOP PLATE (TILE)
SCALE: 3/4" = 1'-0"

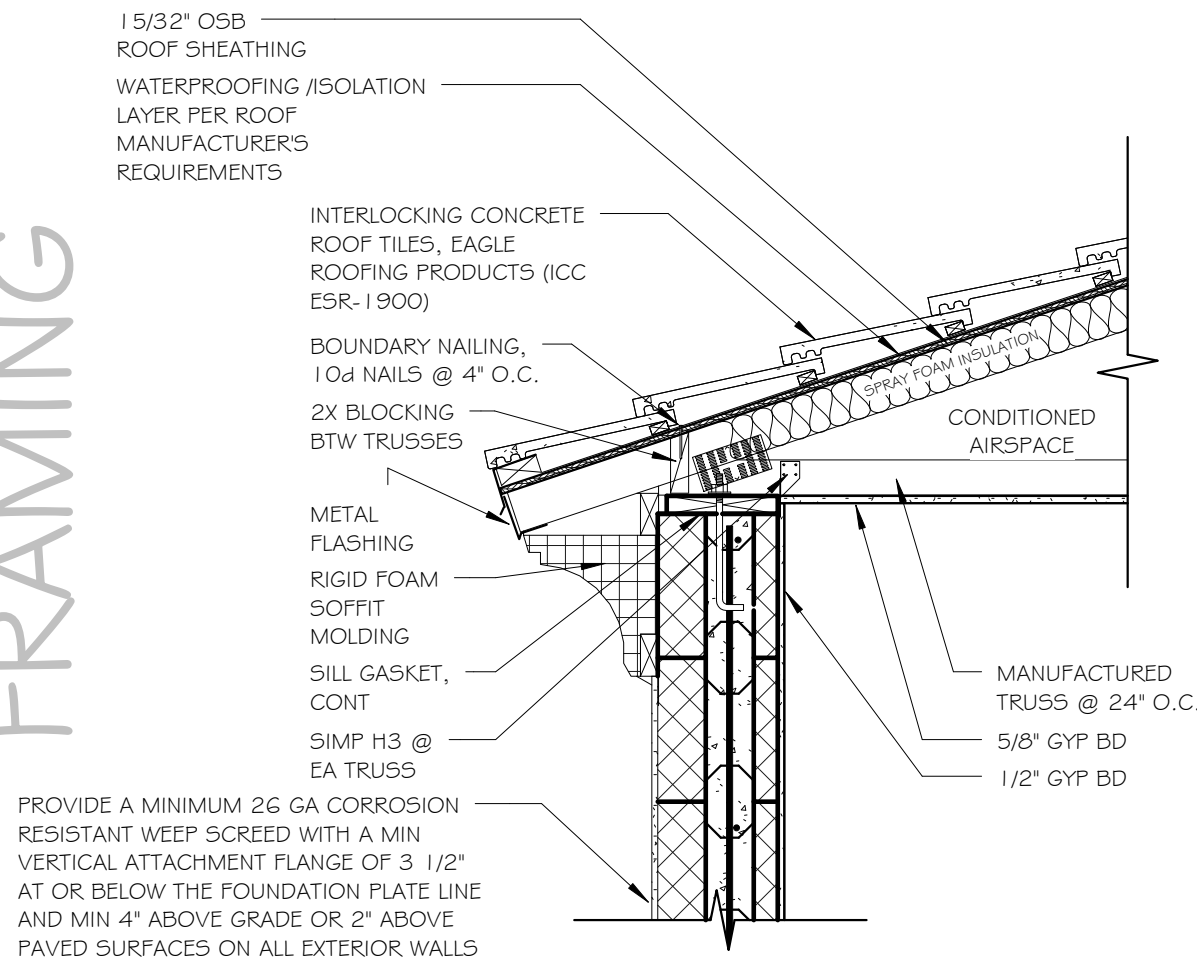


4 NON-LOAD BRG STUD OR ICCF WALL TO TRUSS
SCALE: 3/4" = 1'-0"

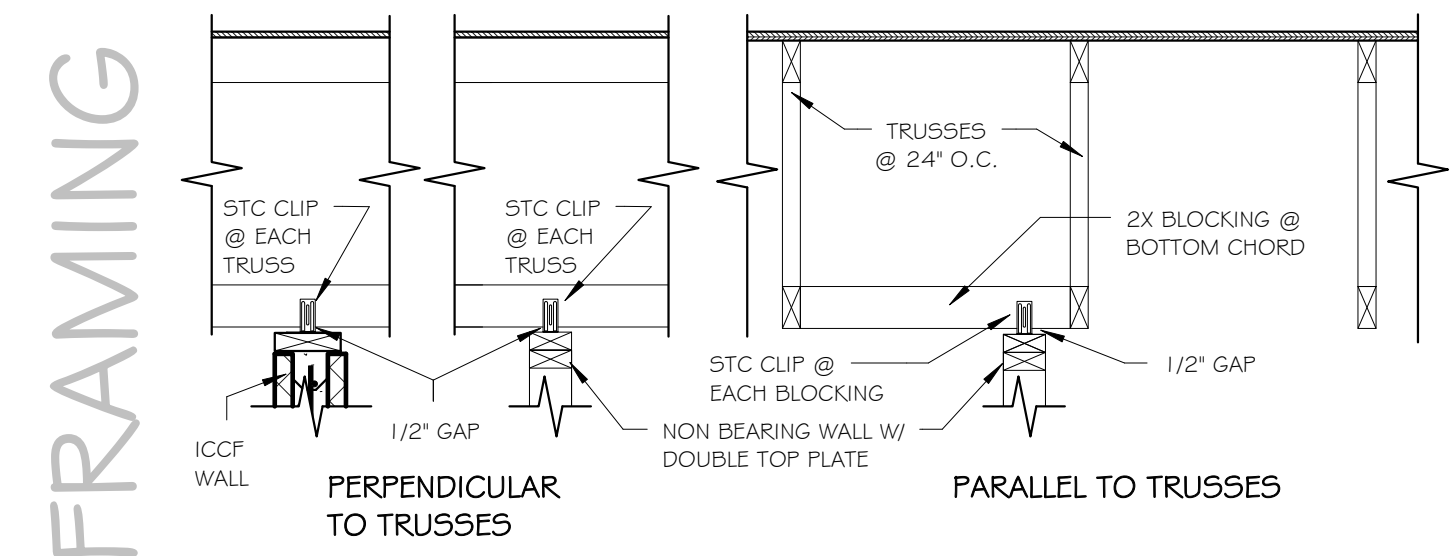


3 NON-BEARING ICCF WALL TO PARALLEL TRUSS
SCALE: 3/4" = 1'-0"

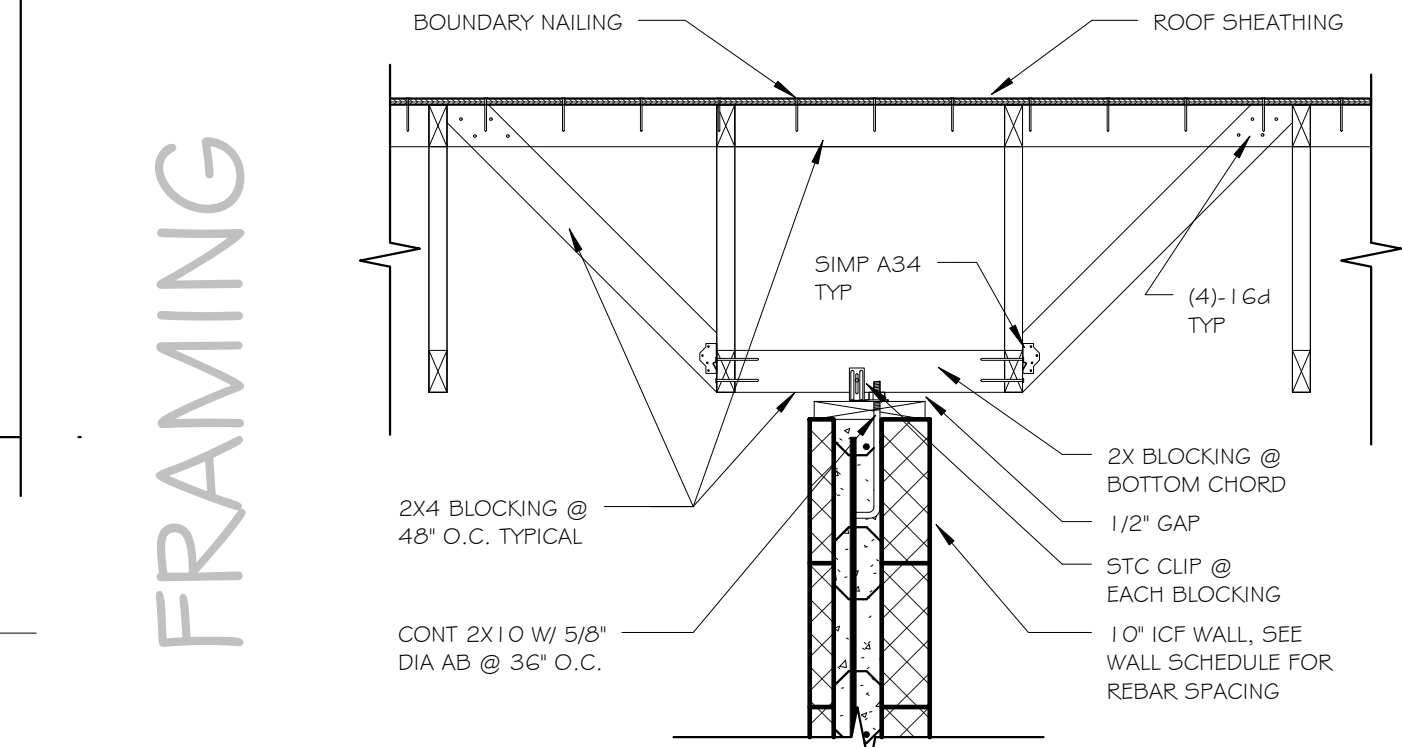


2 BEARING ICCF WALL TO TRUSS
SCALE: 3/4" = 1'-0"

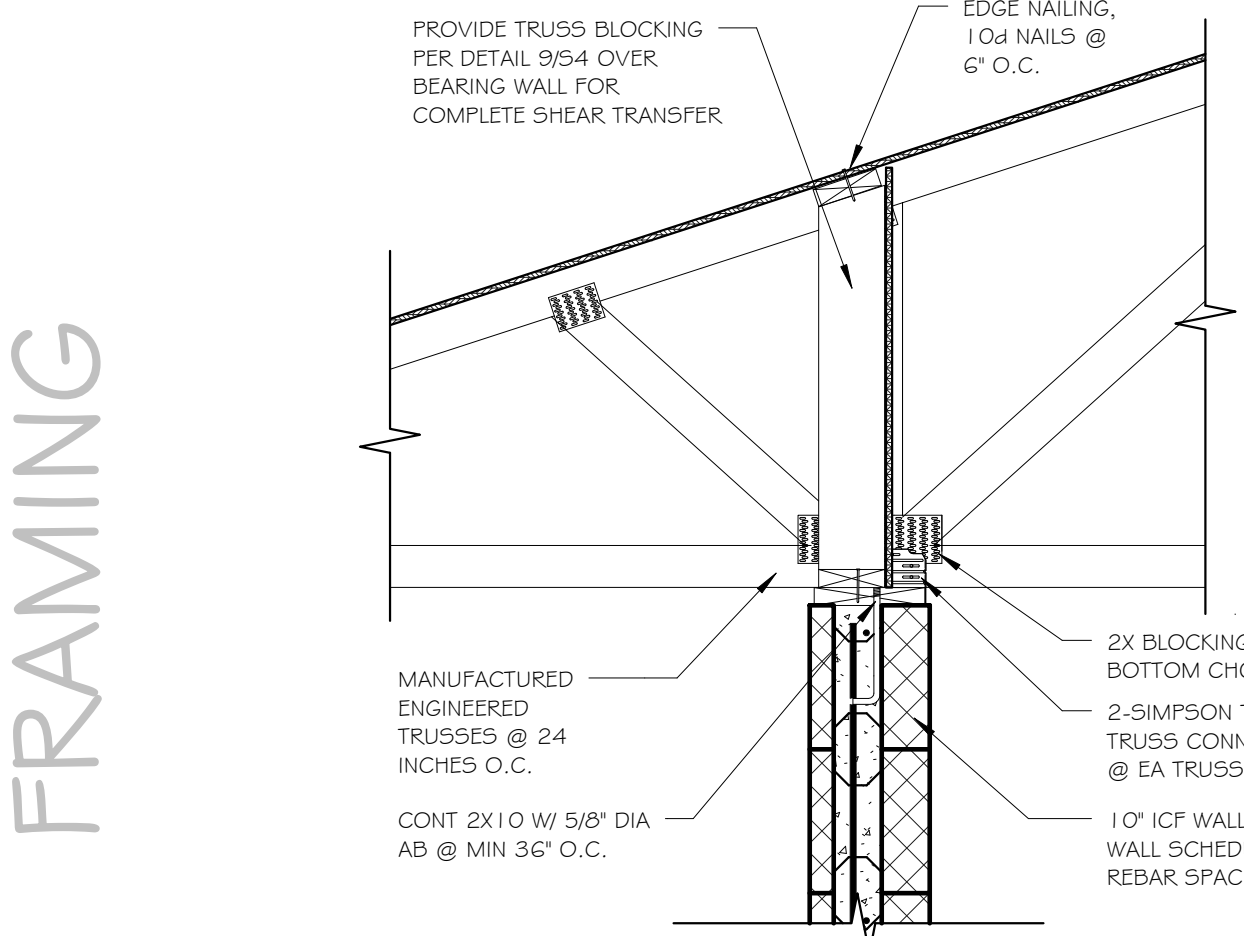

1 GABLE END TRUSS TO ICCF WALL
SCALE: 3/4" = 1'-0"

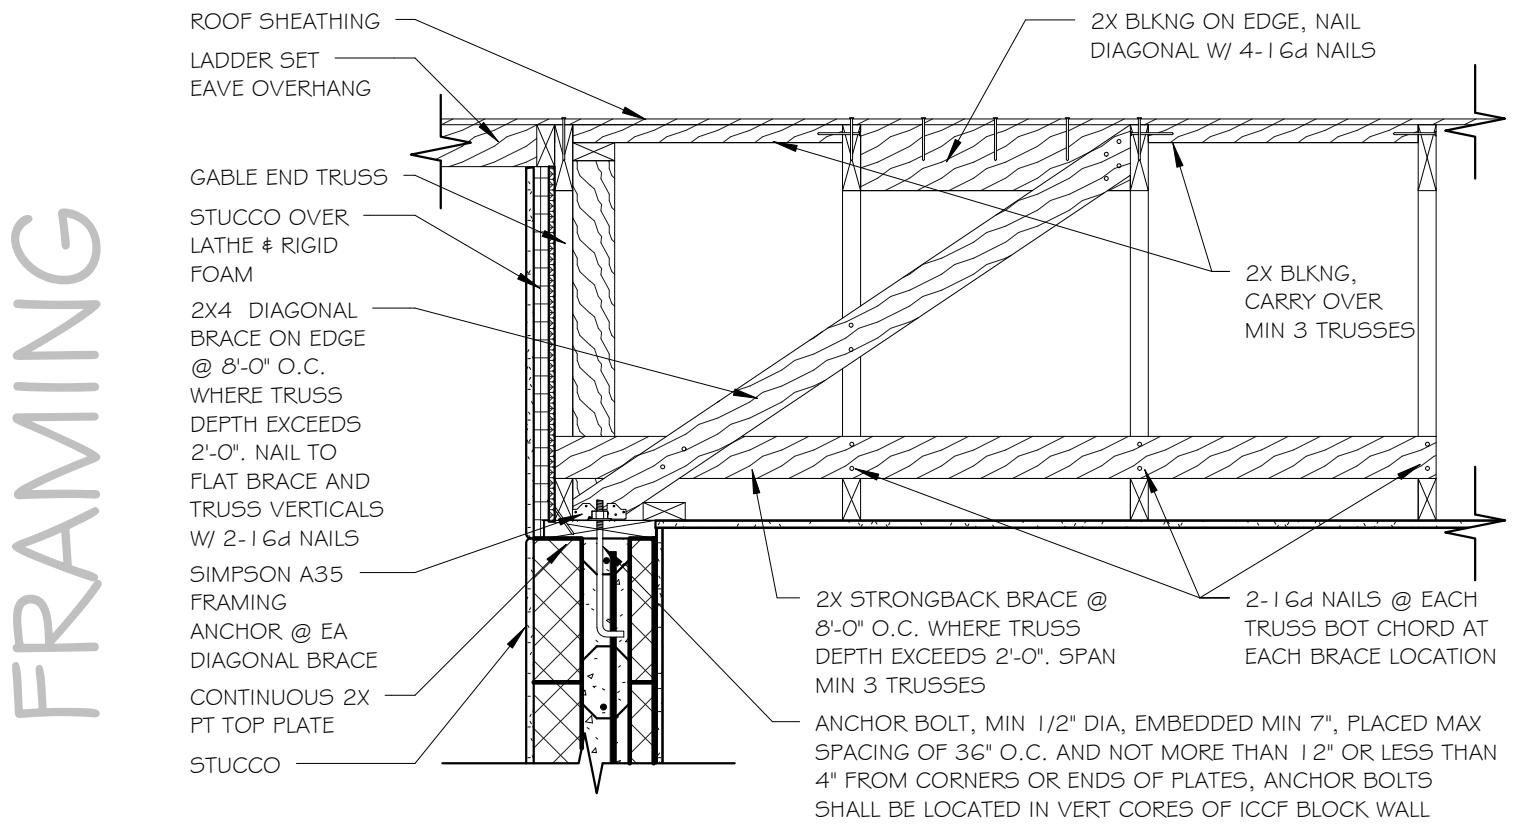

8 PLUMBING PLACEMENT / ICCF WALL
SCALE: 3/4" = 1'-0"

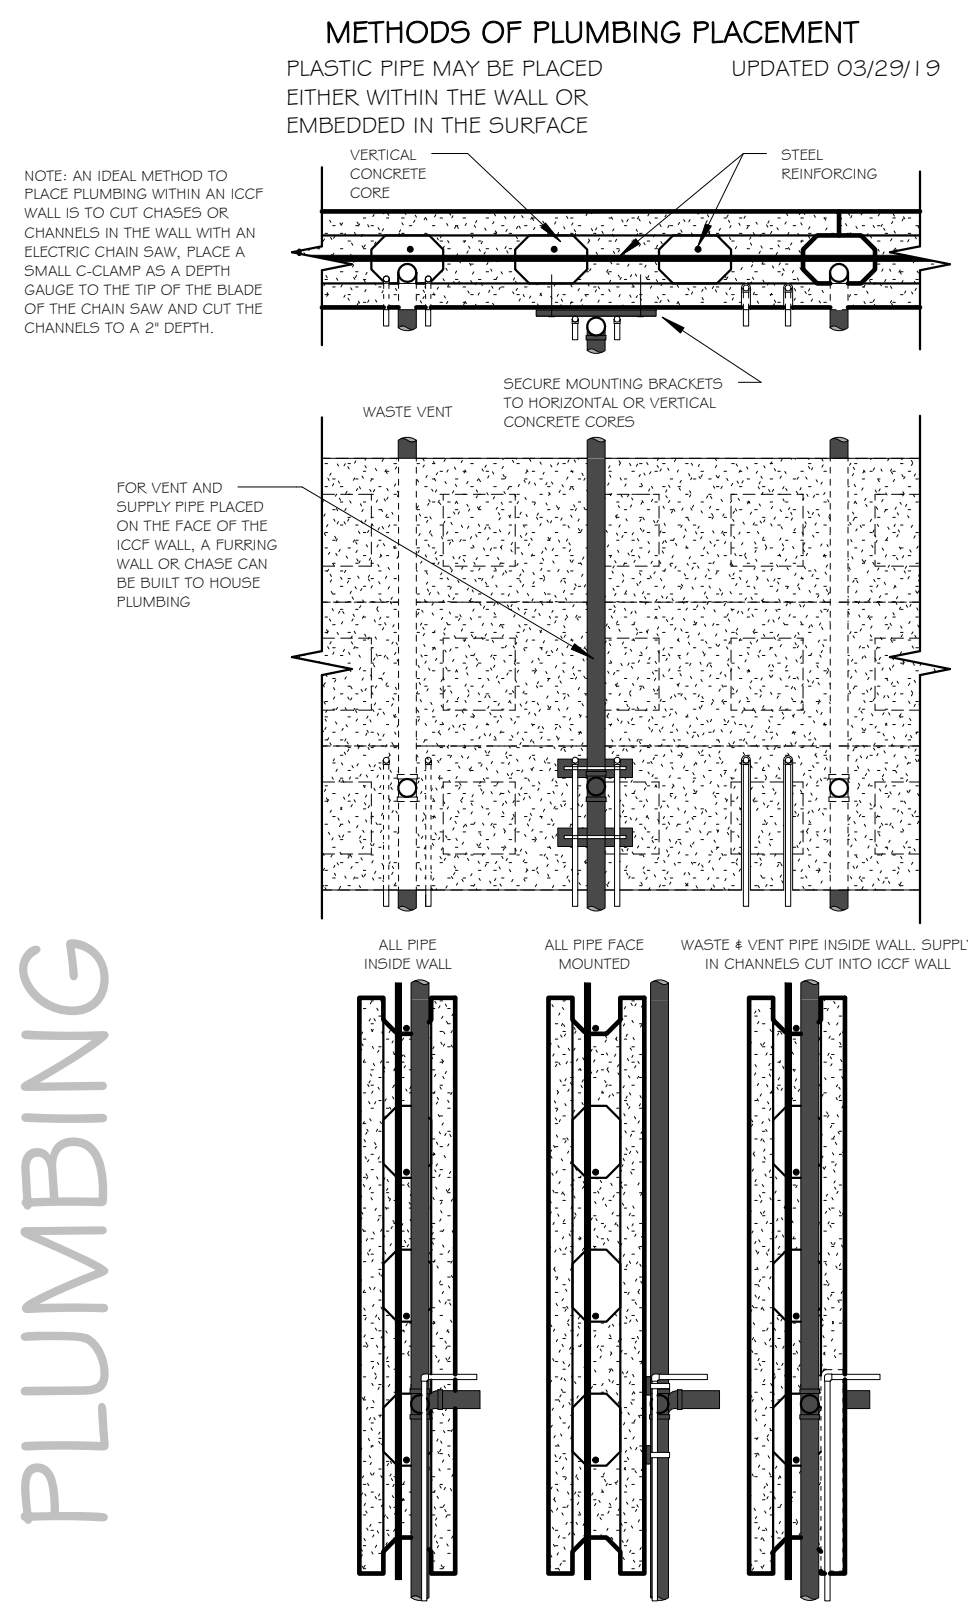

10" ASYMMETRIC
ICCF WALL CONSTRUCTION
- EXAMPLE DETAILS

CUSTOM RESIDENCE FOR:

REVISIONS	NO.	DESCRIPTION	DATE

PROJECT NUMBER	
DATE	
DESIGNED BY	RET
DRAWN BY	RET
CHECKED BY	KRM

SHEET TITLE
10" ASY ICCF
WALL DETAILS

SHEET NUMBER
S3c
SCALE: As indicated