




10 DRAFTSTOPPING / TRUSS BLOCKING
SCALE: 3/4" = 1'-0"

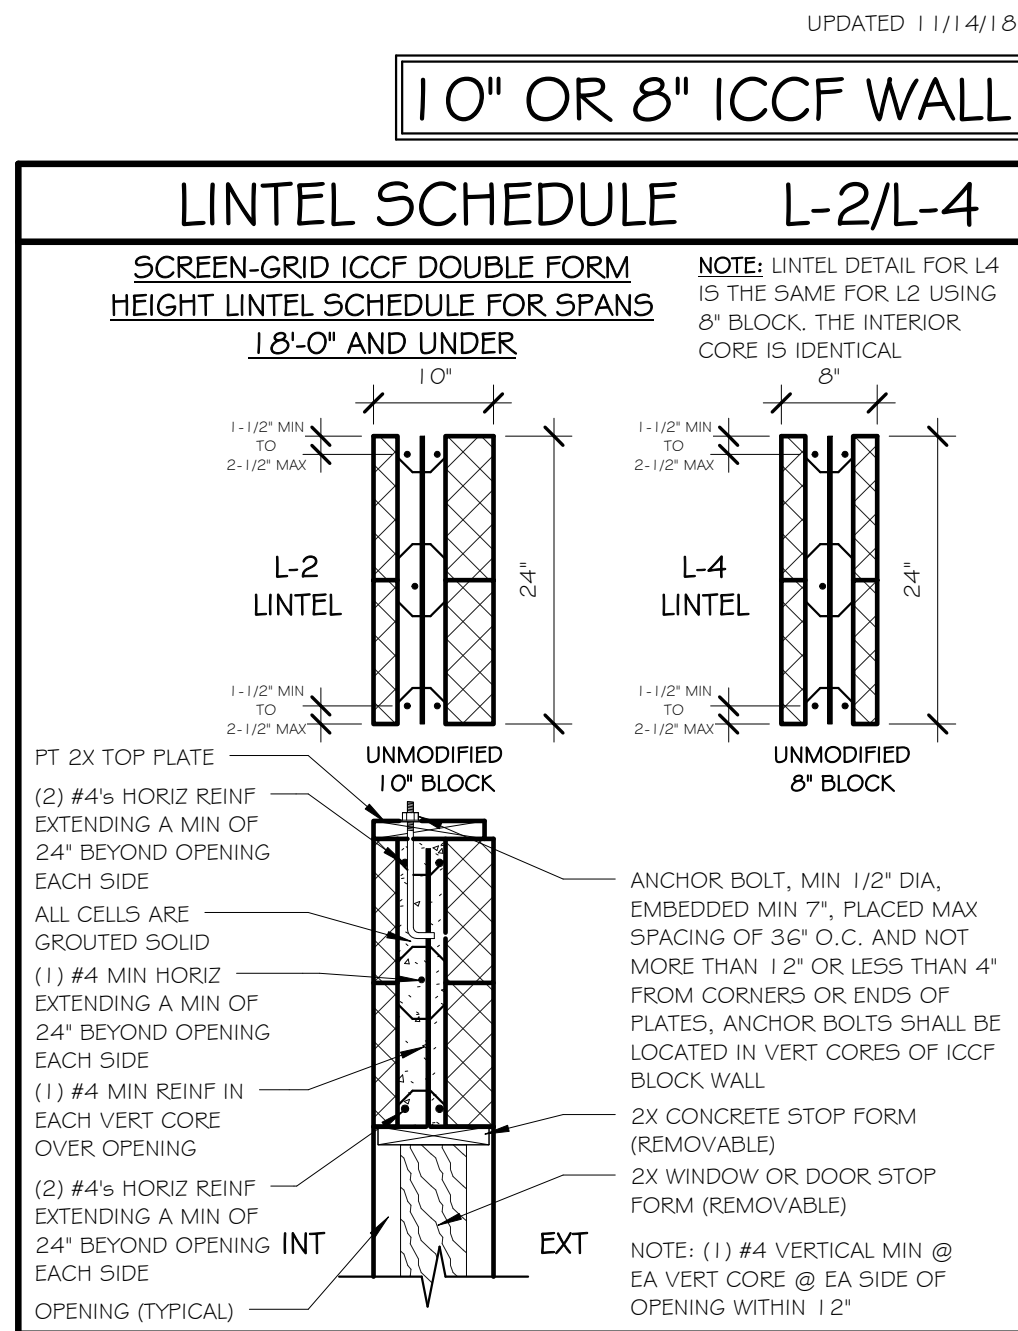

9 LINTEL 2/4 FOR SPANS 18'-0" & UNDER
SCALE: 3/4" = 1'-0"

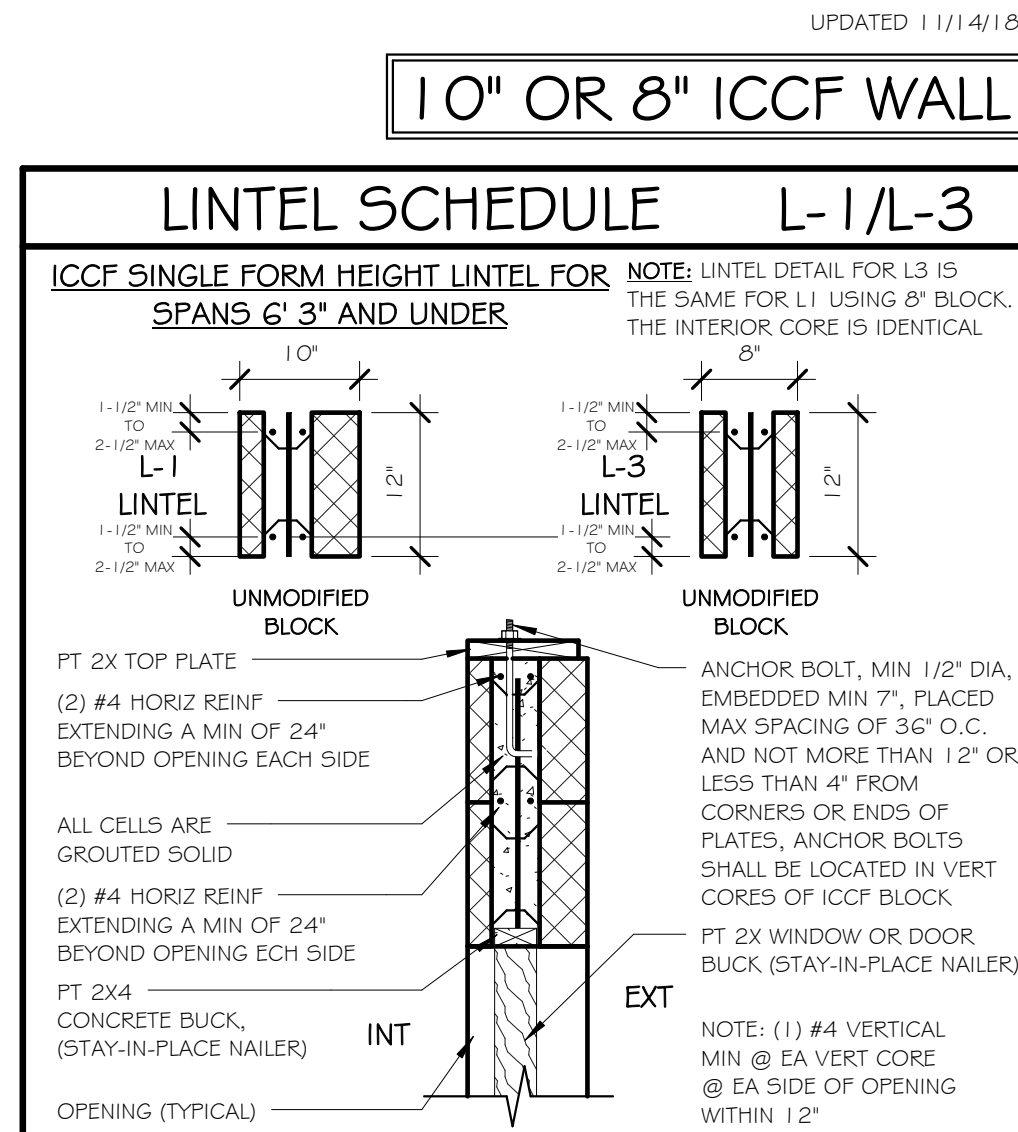


8 LINTEL 1/3-SPANS 6'-3" & UNDER
SCALE: 3/4" = 1'-0"

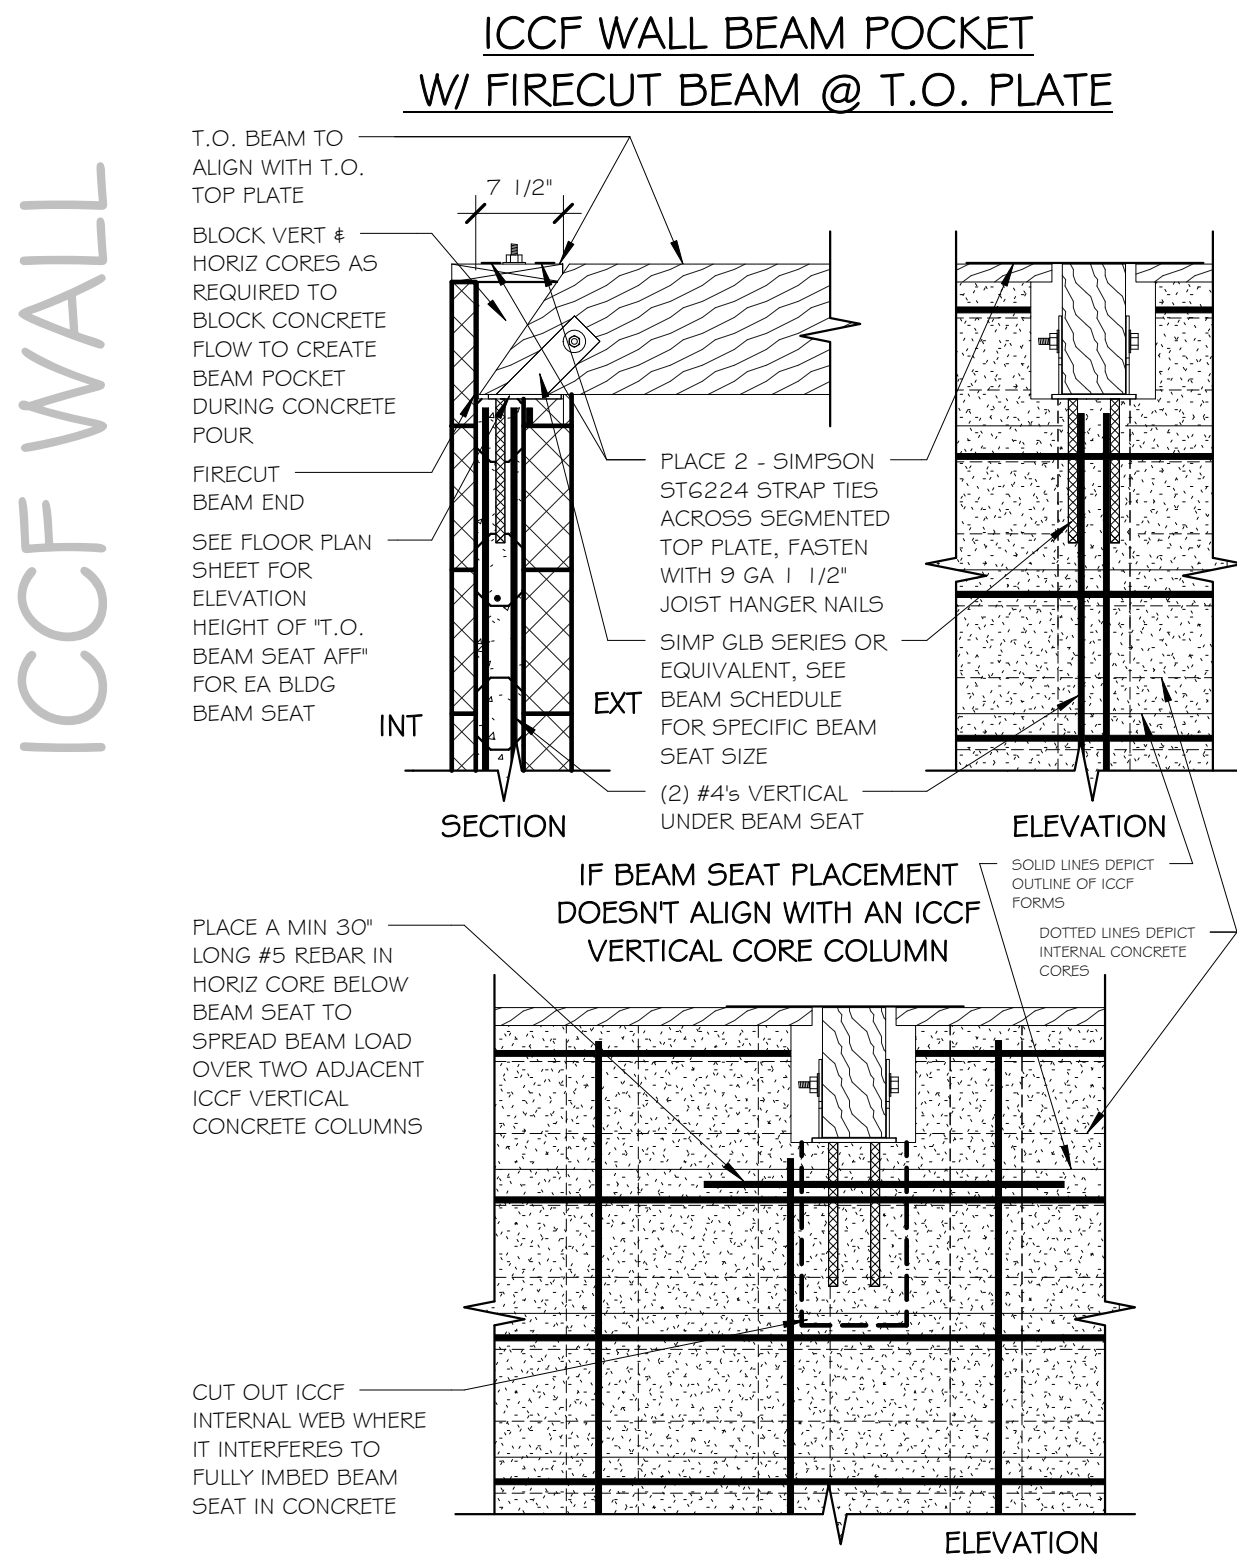


7 BEAM POCKET @ T.O. PLATE
SCALE: 3/4" = 1'-0"

3X12 LEDGER SINGLE STAGGERED BOLT 5/8" DIA ANCHOR BOLT / 12" O.C.

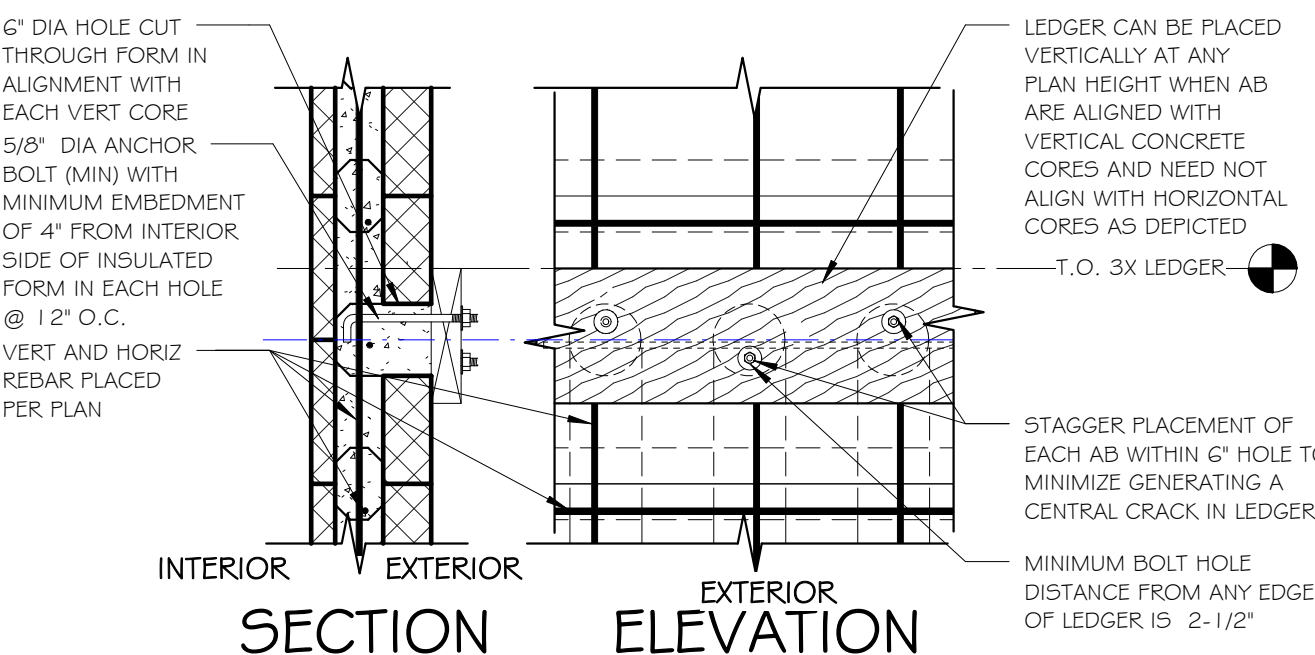


6 LEDGER-SECTION & ELEV-PORCH/ARBOR/FLOOR SUPPORT
SCALE: 3/4" = 1'-0"

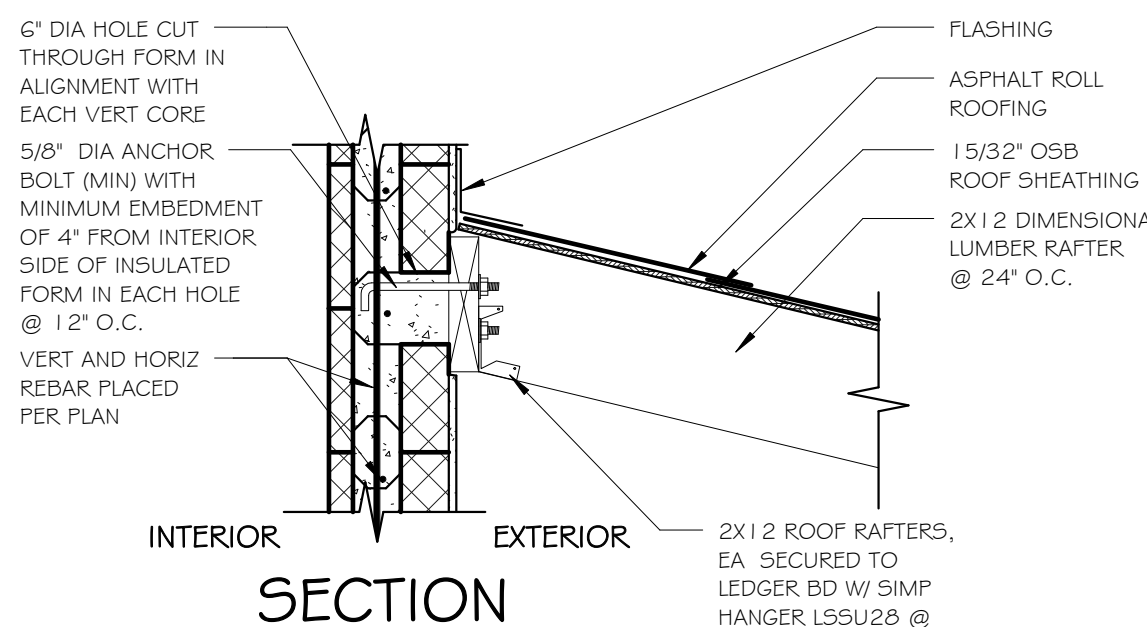


5 LEDGER - SECTION
SCALE: 3/4" = 1'-0"


FRAMING

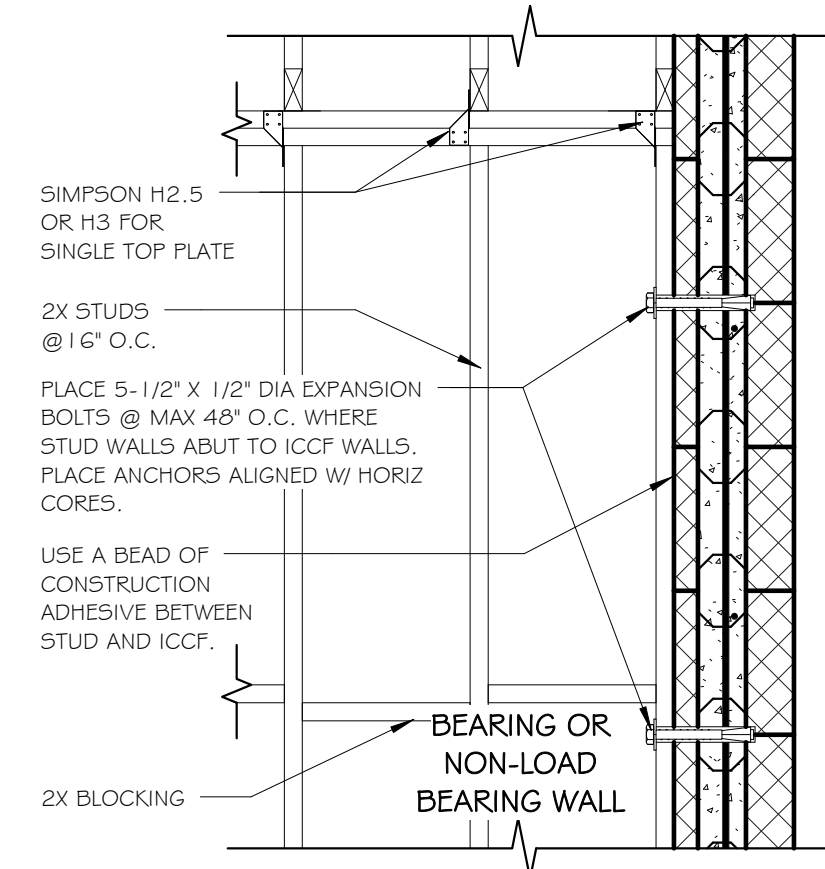


4 STUD WALL TO ICCF WALL
SCALE: 3/4" = 1'-0"

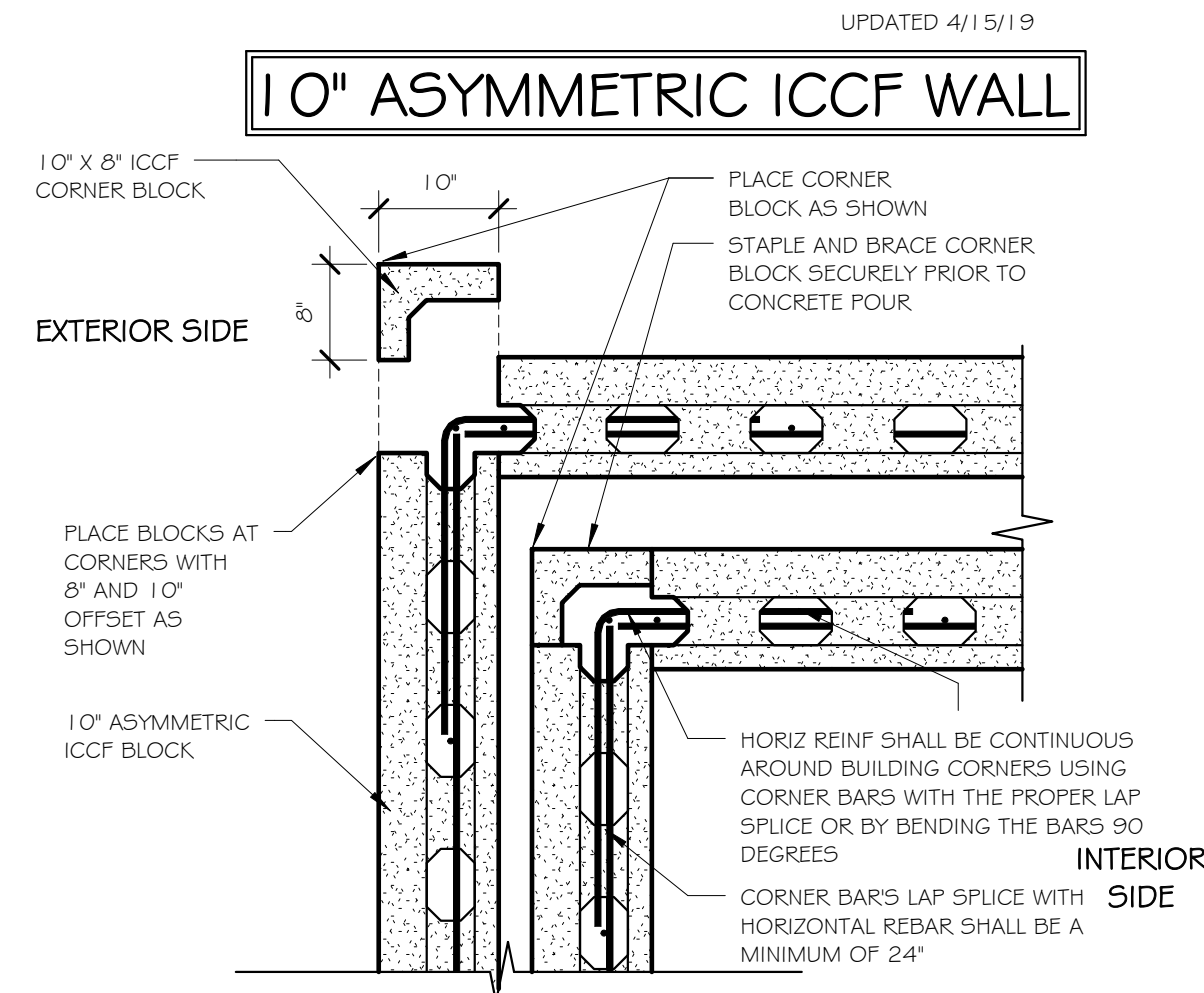

3 ICCF 10" ASYMMETRIC CORNER CONSTRUCTION
SCALE: 3/4" = 1'-0"

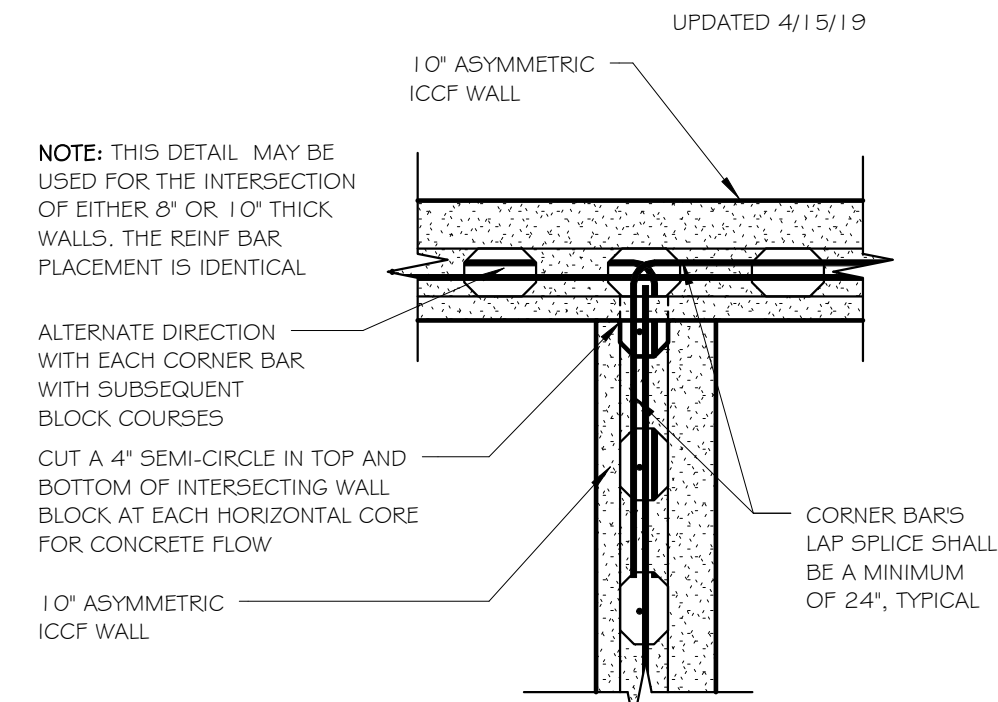

2 ICCF 10" ASYMMETRIC WALL INTERSECTION
SCALE: 3/4" = 1'-0"

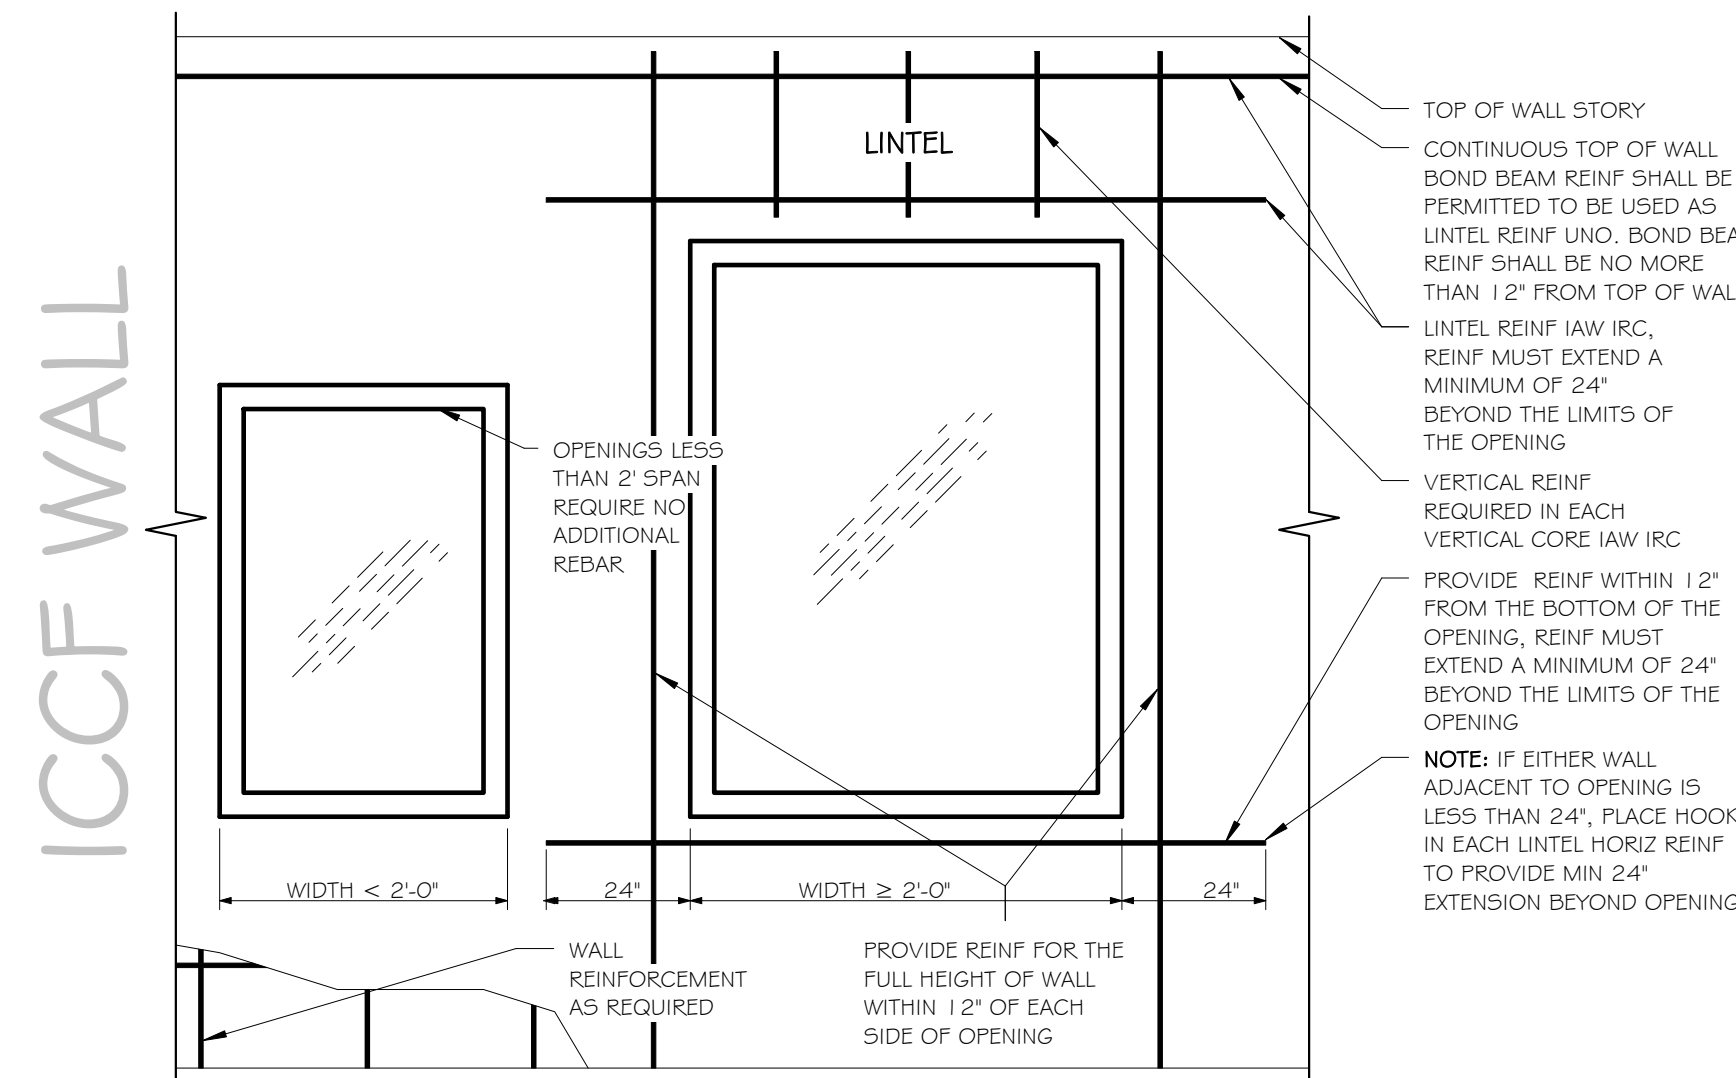

1 LINTEL & OPENING ELEVATION, TYPICAL
SCALE: 3/4" = 1'-0"



10" ASYMMETRIC ICCF WALL CONSTRUCTION - EXAMPLE DETAILS

CUSTOM RESIDENCE FOR:

NO.	DESCRIPTION	DATE

PROJECT NUMBER	
DATE	
DESIGNED BY	RET
DRAWN BY	RET
CHECKED BY	KRM

SHEET TITLE
10" ASY ICCF
WALL DETAILS

SHEET NUMBER

53b

SCALE: 3/4" = 1'-0"