




8 ELECTRICAL PLACEMENT / ICCF WALL
SCALE: 3/4" = 1'-0"

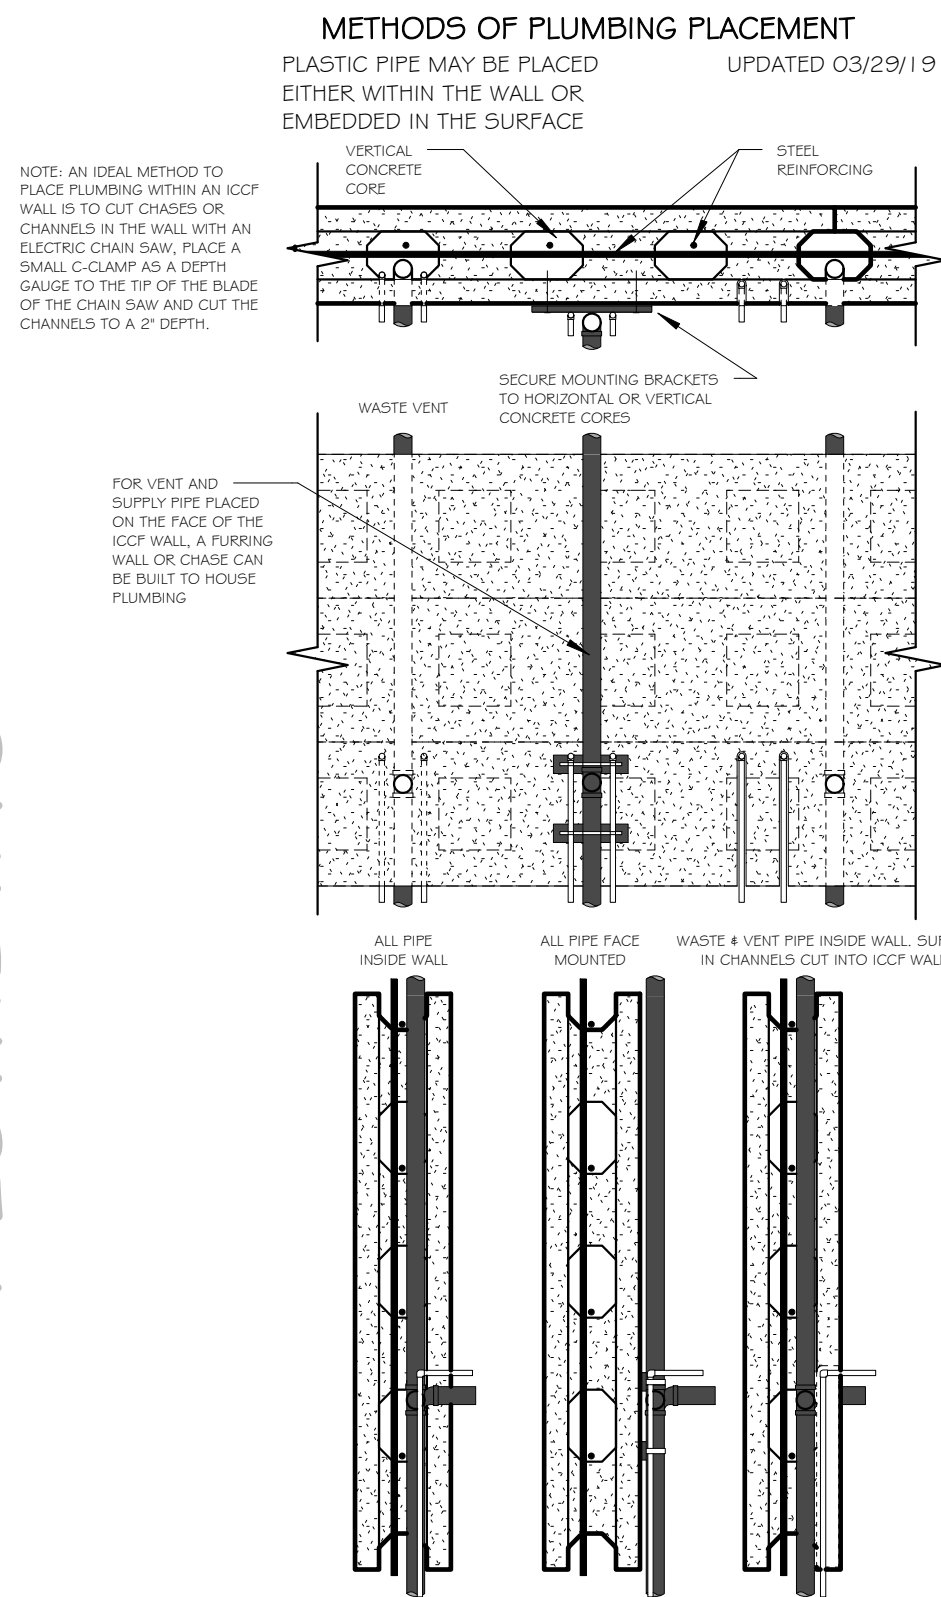

7 PLUMBING PLACEMENT / ICCF WALL
SCALE: 3/4" = 1'-0"

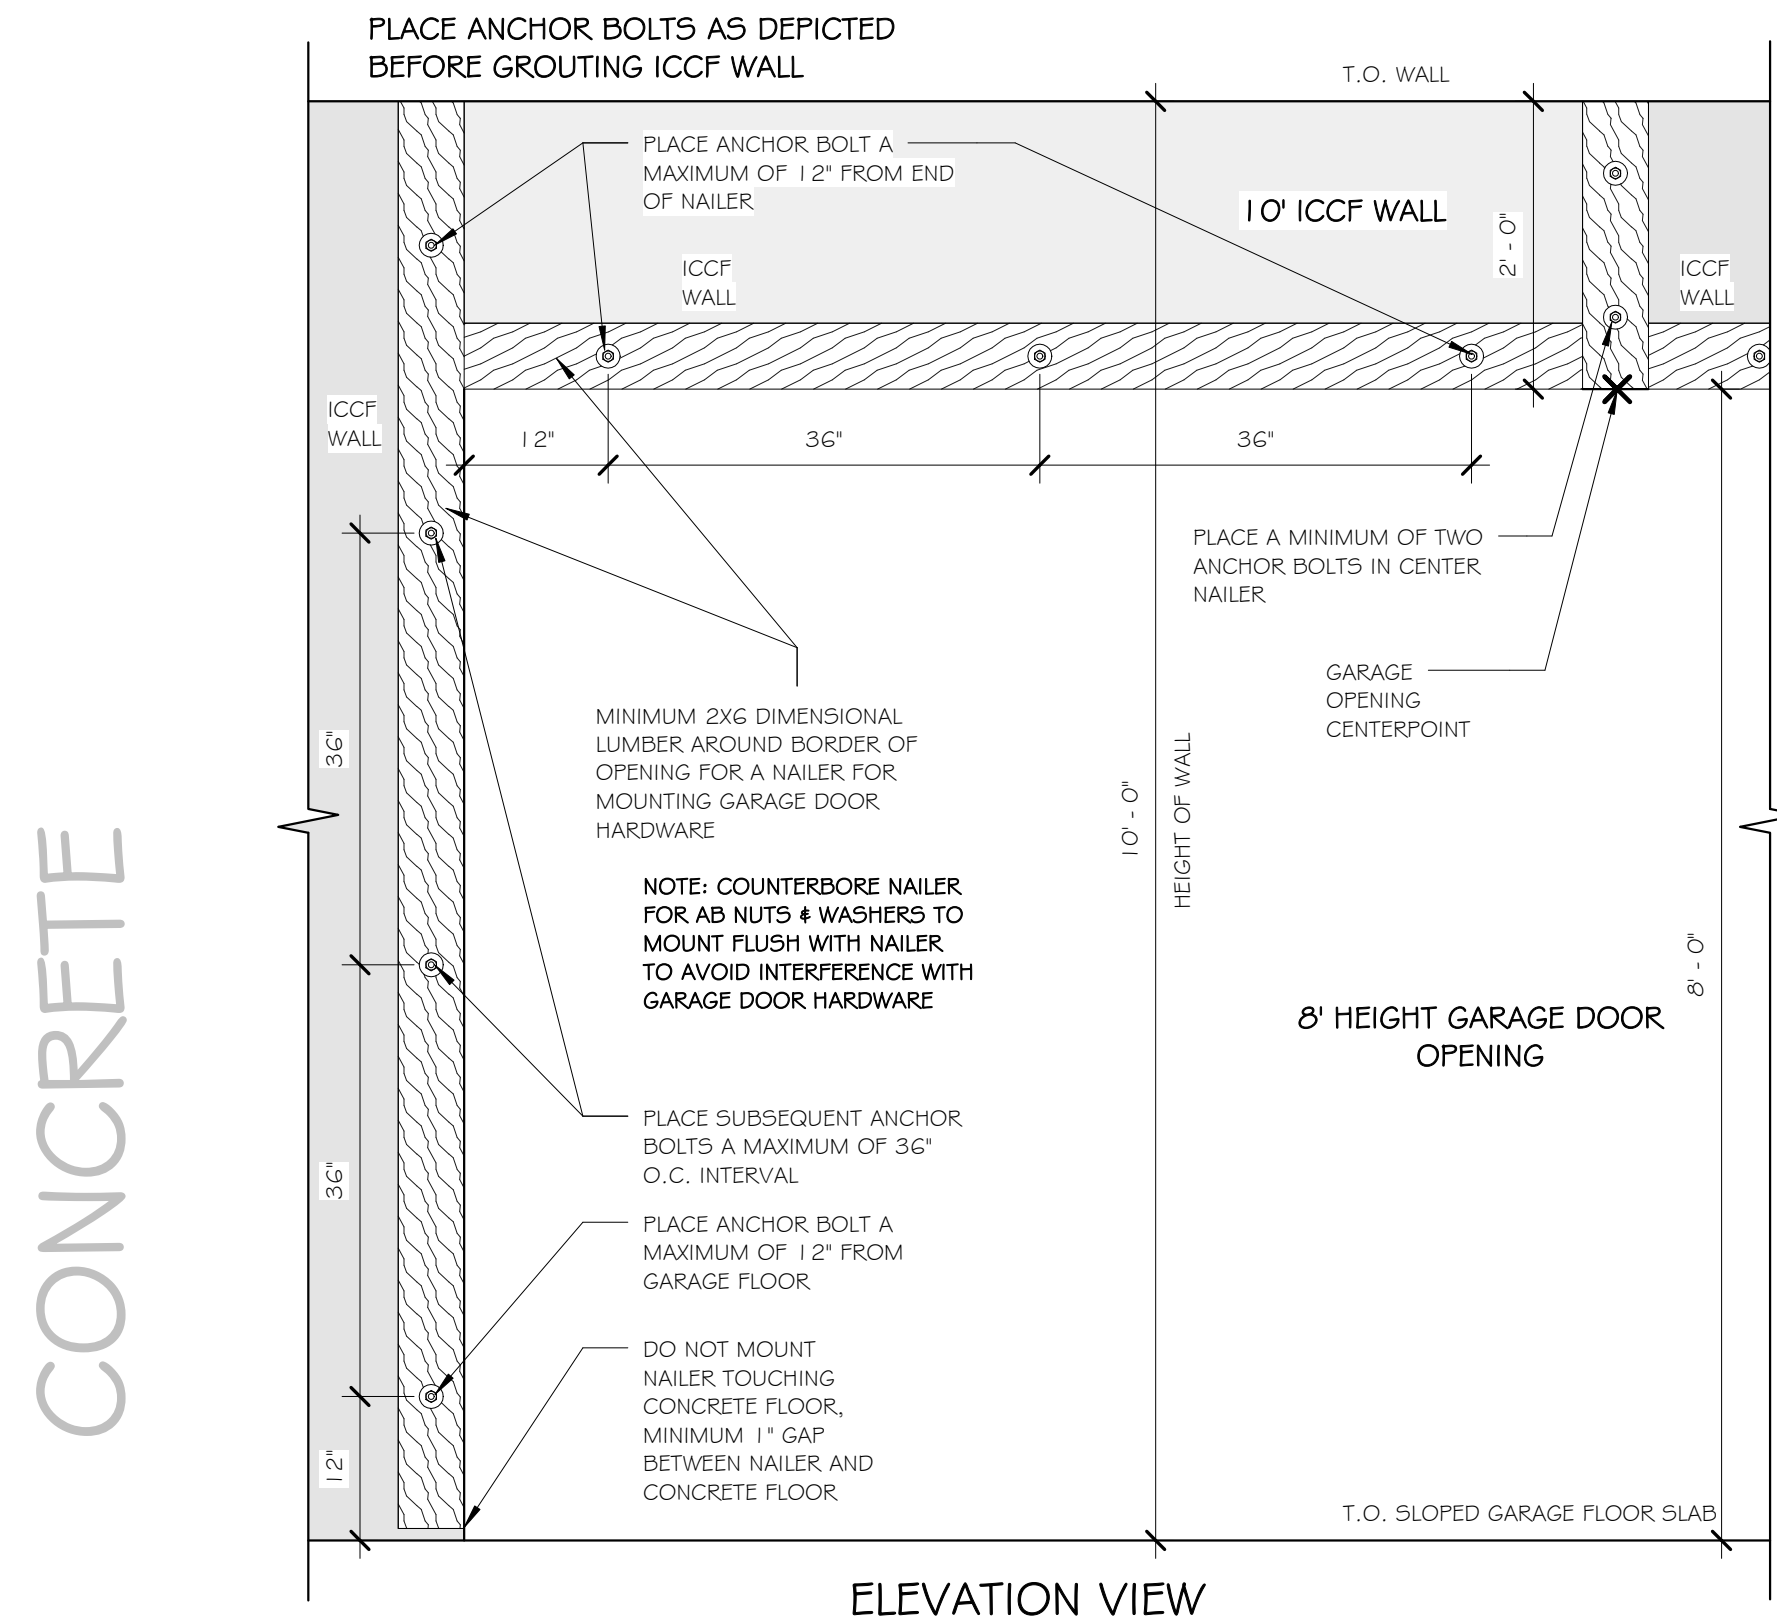


6 GARAGE DOOR NAILER INSTALLATION DETAIL
SCALE: 3/4" = 1'-0"

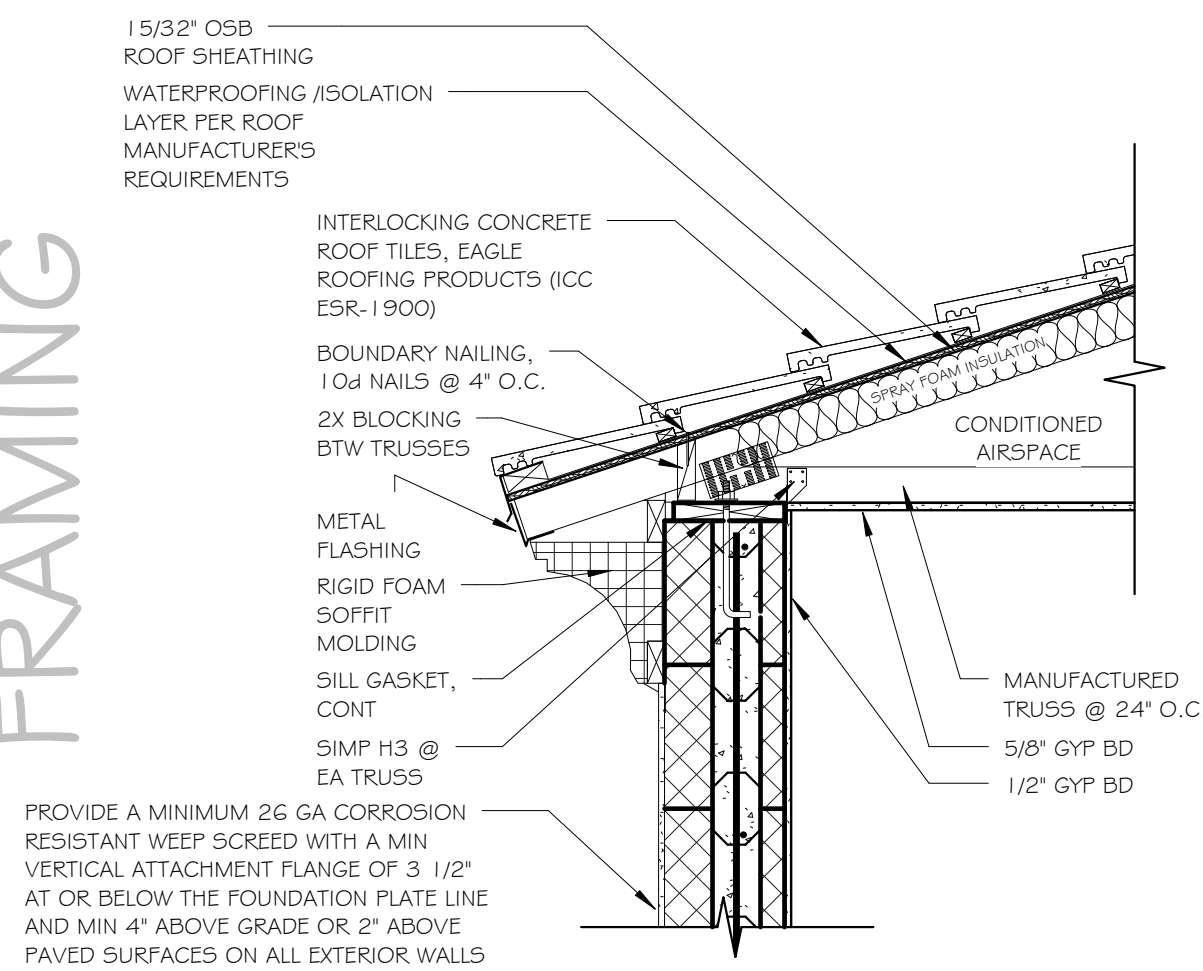


5 TRUSS TO WALL TOP PLATE (TILE)
SCALE: 3/4" = 1'-0"

FRAMING

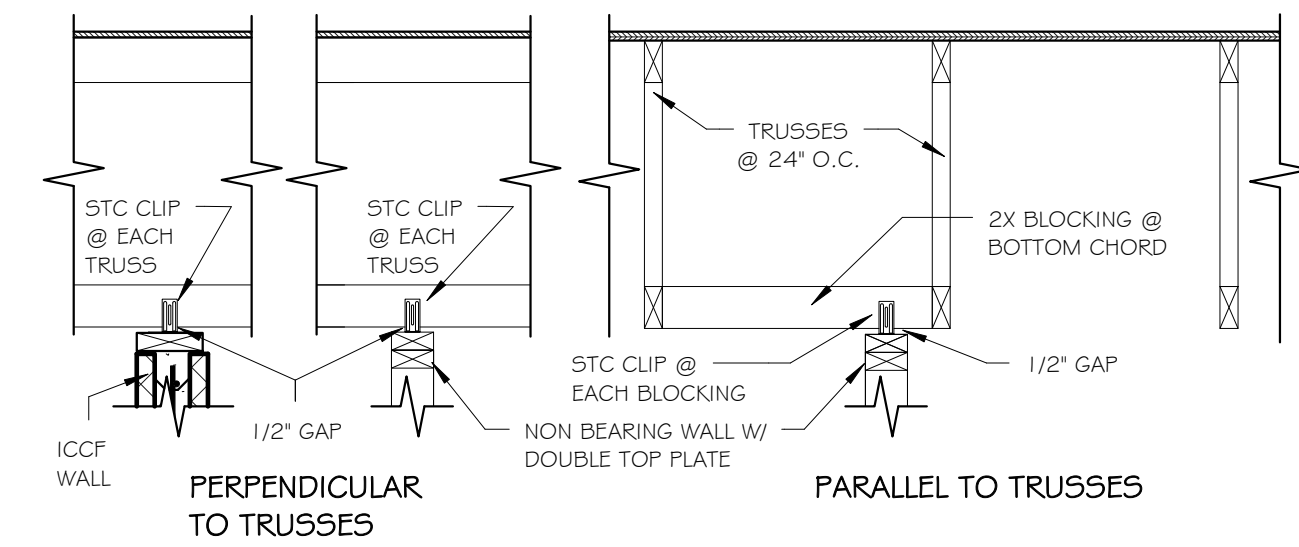


4 NON-LOAD BRG STUD OR ICCF WALL TO TRUSS
SCALE: 3/4" = 1'-0"

FRAMING

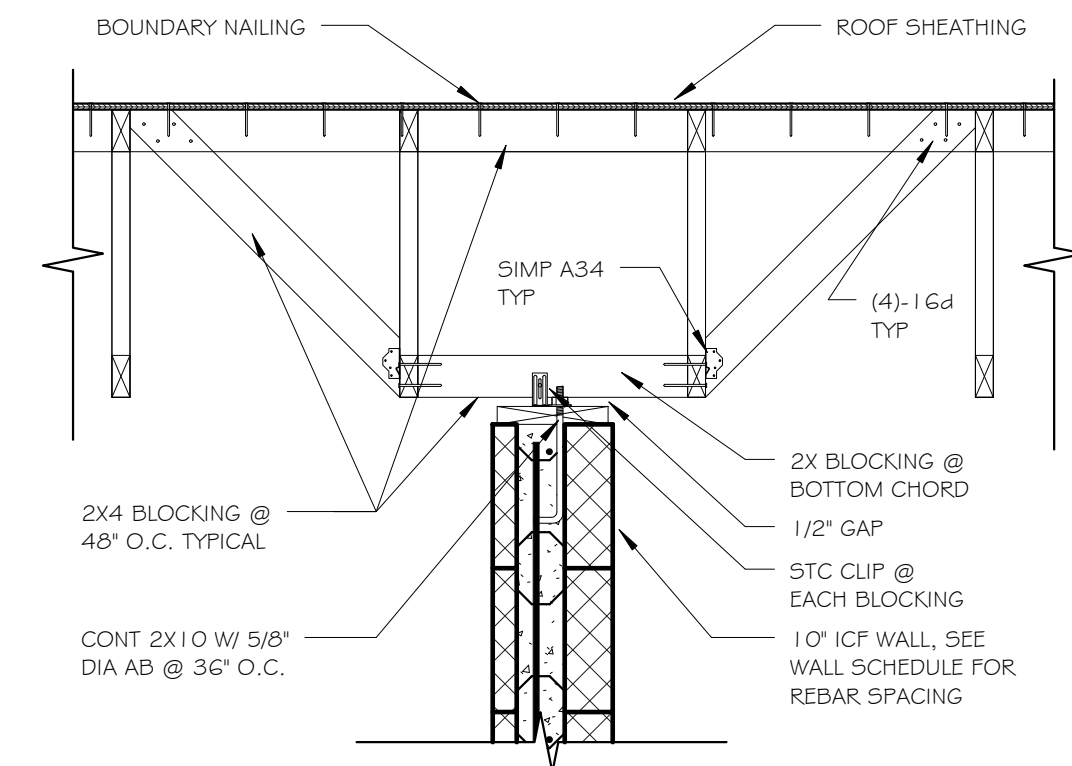


3 NON-BEARING ICCF WALL TO PARALLEL TRUSS
SCALE: 3/4" = 1'-0"

FRAMING

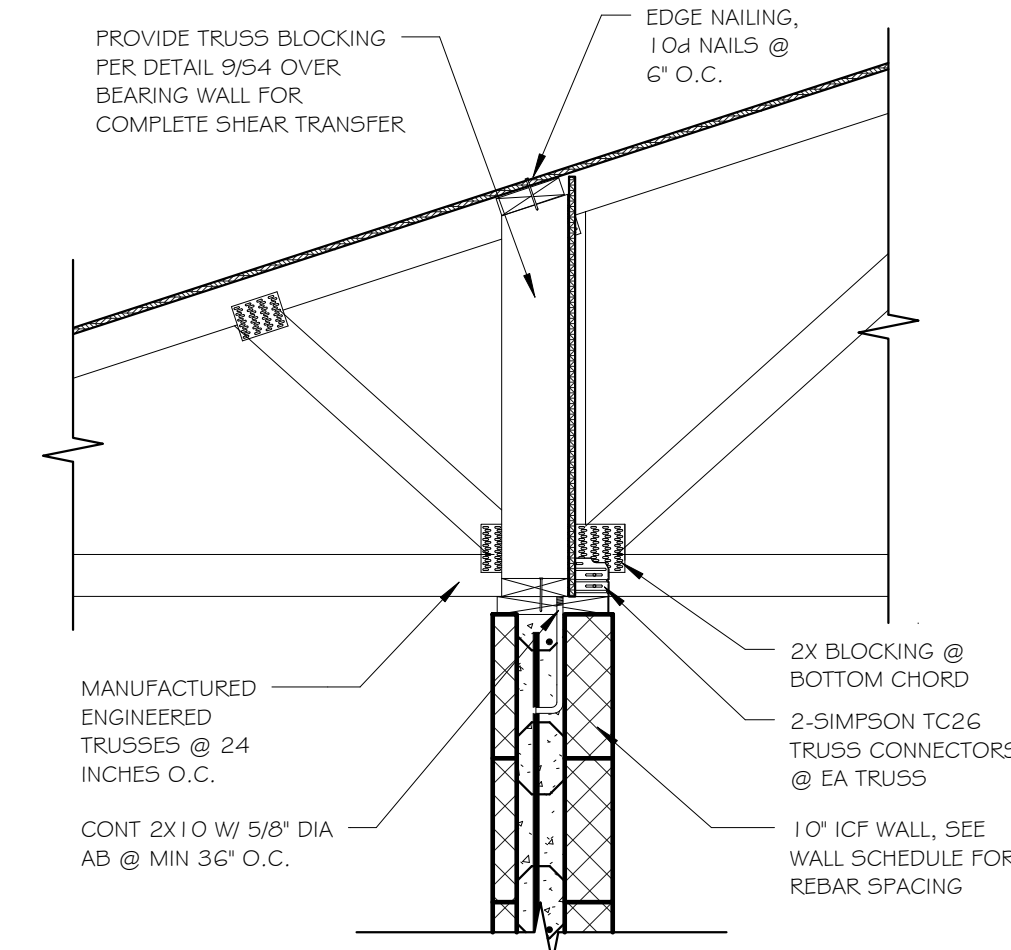

2 BEARING ICCF WALL TO TRUSS
SCALE: 3/4" = 1'-0"

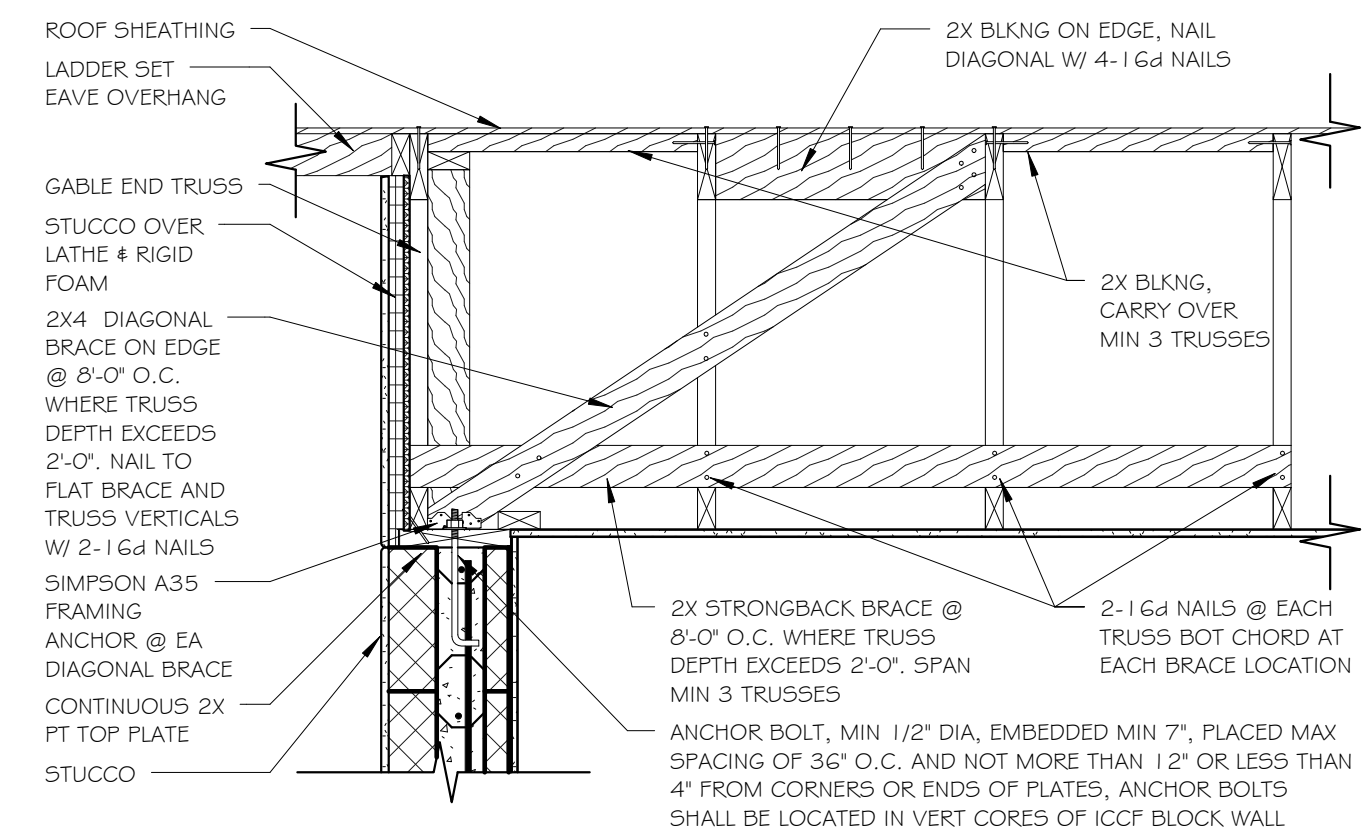

1 GABLE END TRUSS TO ICCF WALL
SCALE: 3/4" = 1'-0"

CUSTOM RESIDENCE FOR:
10" ASYMMETRIC ICCF WALL
CONSTRUCTION
- EXAMPLE DETAILS

REVISIONS		
NO.	DESCRIPTION	DATE

PROJECT NUMBER	
DATE	
DESIGNED BY	RET
DRAWN BY	RET
CHECKED BY	KRM

SHEET TITLE
10" ASY ICCF WALL DETAILS

SHEET NUMBER
S3c
SCALE: 3/4" = 1'-0"