

EXCLUSIVEUNIQUE


Eco
BUILDING SYSTEMS

WWW.THEPERFECTBLOCK.COM

PROFESSIONAL ICF DESIGN-BUILD

Senior Draftsman
RICK TINDAL
OFFICE PHONE
888.623.4223

Rebuilding The World One Block At A Time

 

CUSTOM RESIDENCE FOR:


ICCF WALL CONSTRUCTION
- EXAMPLE LEDGER DETAILS



REVISIONS		
NO.	DESCRIPTION	DATE
PROJECT NUMBER		Project Number
DATE		Issue Date
DESIGNED BY		RET
DRAWN BY		RET
CHECKED BY		KRM
SHEET TITLE		
TYPICAL ICCF LEDGER DETAILS		
SHEET NUMBER		
LGRb		
SCALE: 3/4" = 1'-0"		

5/29/2020 3:40:16 PM


ICCF WALL

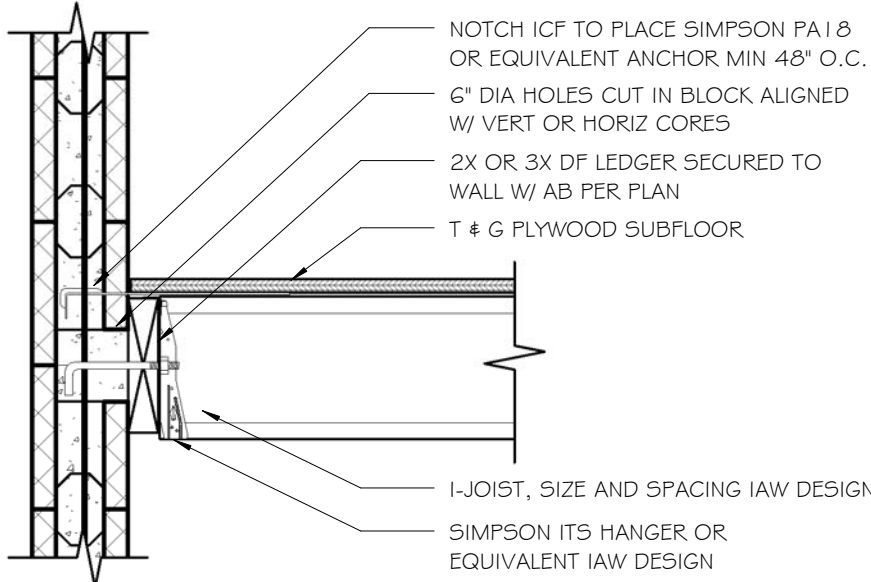

③ LEDGER - TO I-JOISTS

SCALE: 3/4" = 1'-0"


ICCF WALL

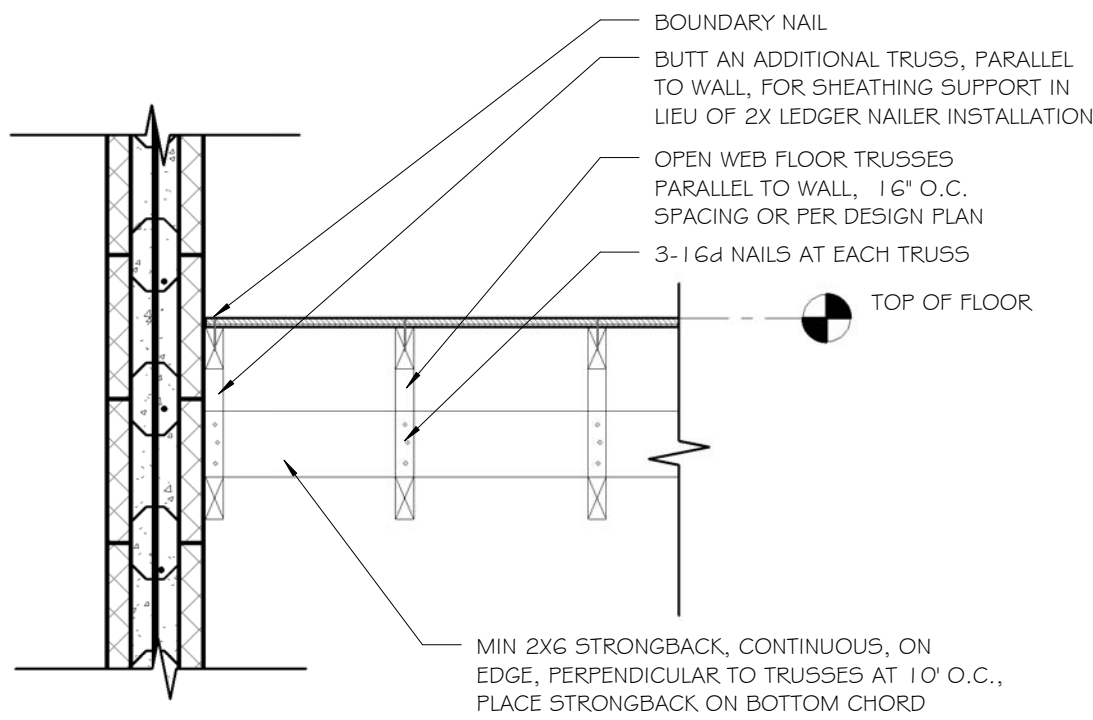

② FLOOR SHEATHING SUPPORT - PARALLEL TO WALL

SCALE: 3/4" = 1'-0"

ICCF WALL

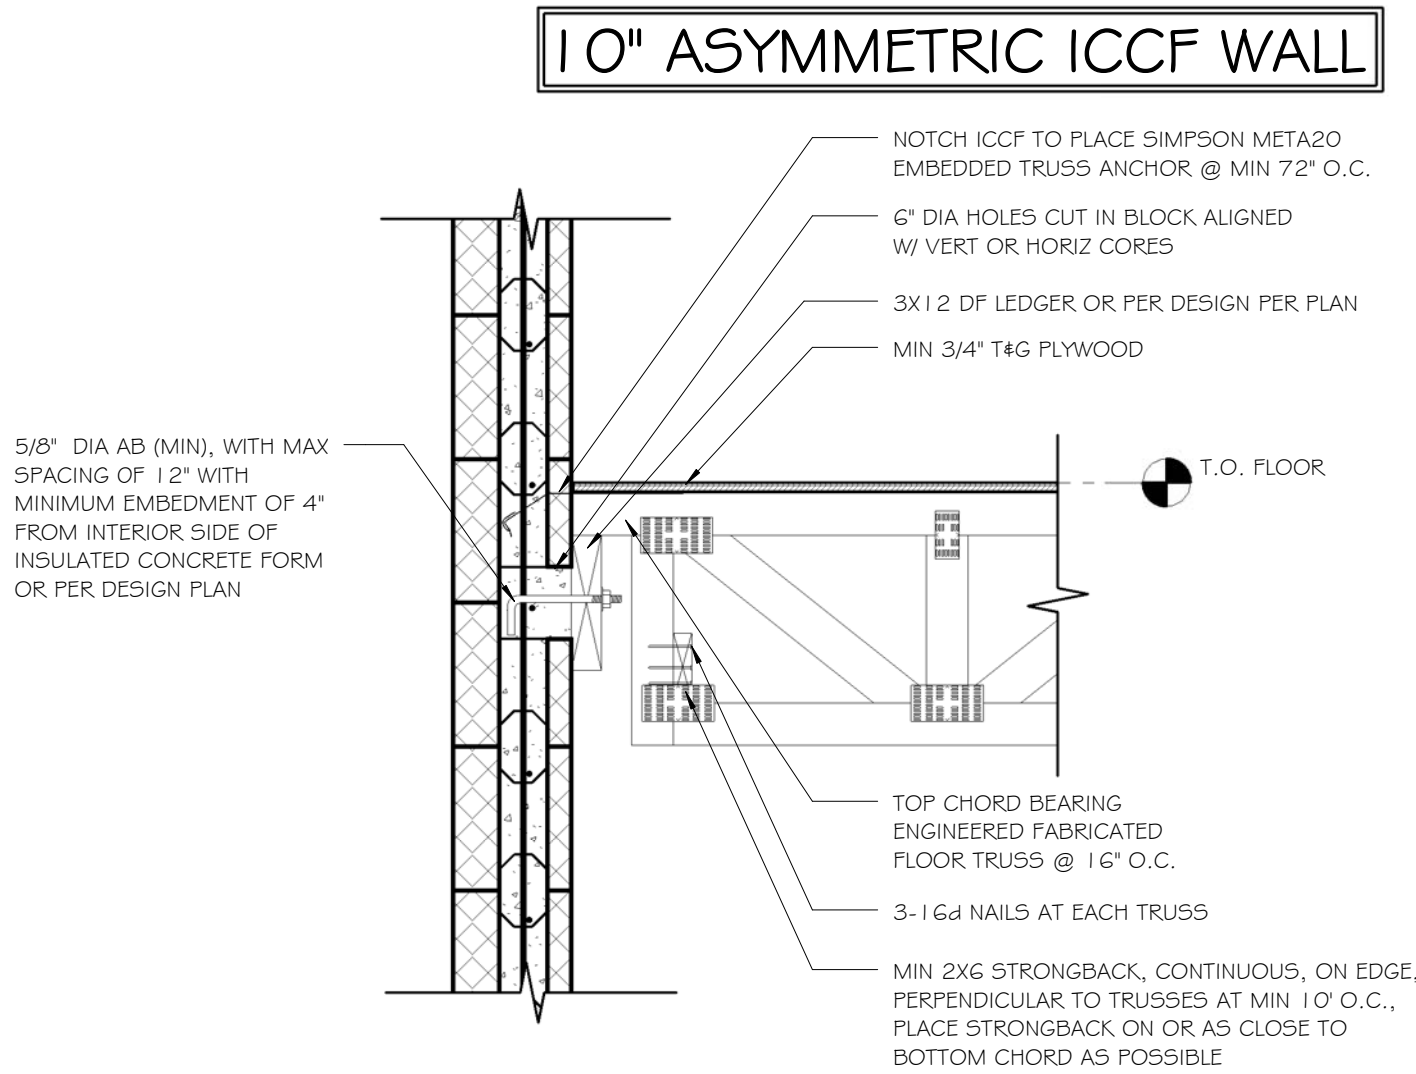

① LEDGER - TOP CHORD BRG/OPEN WEB TRUSS 10" ASY

SCALE: 3/4" = 1'-0"