
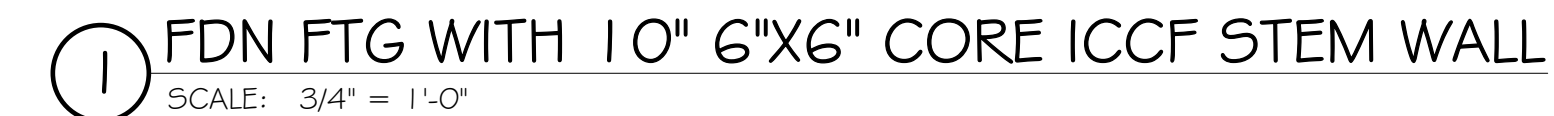
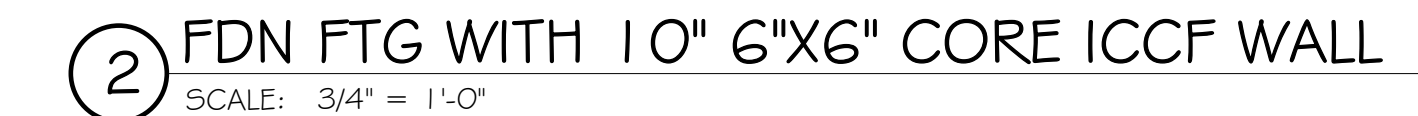
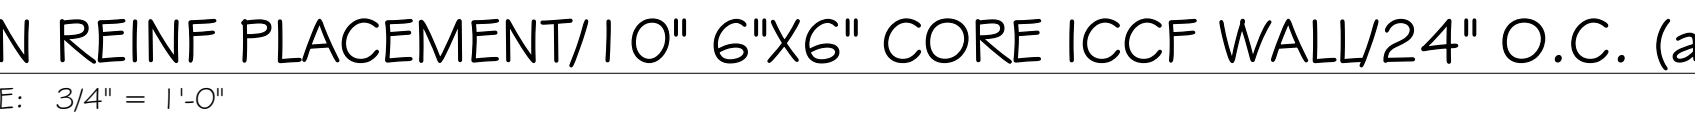
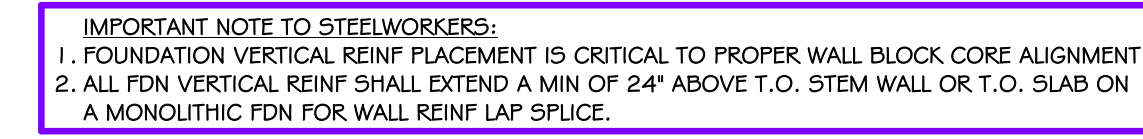
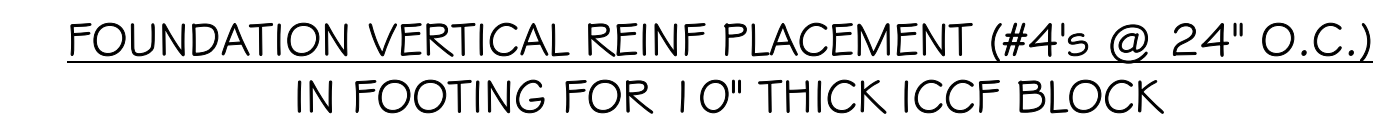


CONCRETE & ICCF WALL

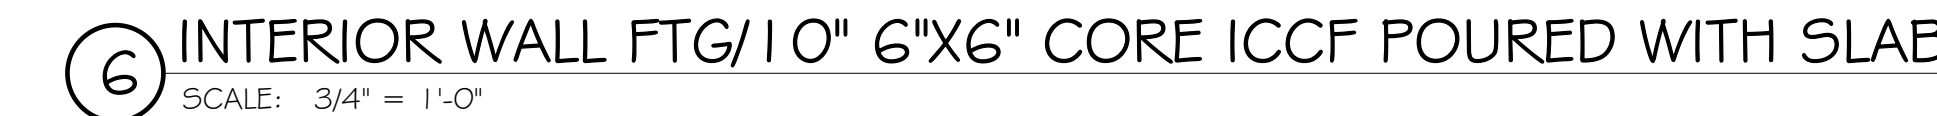

10" 6"X6" CORE ICCF
WALL CONSTRUCTION
- EXAMPLE DETAILS

CUSTOM RESIDENCE FOR:

REVISIONS		
NO.	DESCRIPTION	DATE
PROJECT NUMBER		
DATE		
DESIGNED BY		RET
DRAWN BY		RET
CHECKED BY		KRM
<u>SHEET TITLE</u> FDN DETAILS - 10" 6"X6" CORE ICCF STEM WALL <u>SHEET NUMBER</u> <div style="font-size: 48px; text-align: center; margin-top: 20px;">S3a</div>		
SCALE: 3/4" = 1'-0"		